





 jared bussey
 architect
 1604 28th Ave South
 Birmingham, AL 35209
 205.533.3563

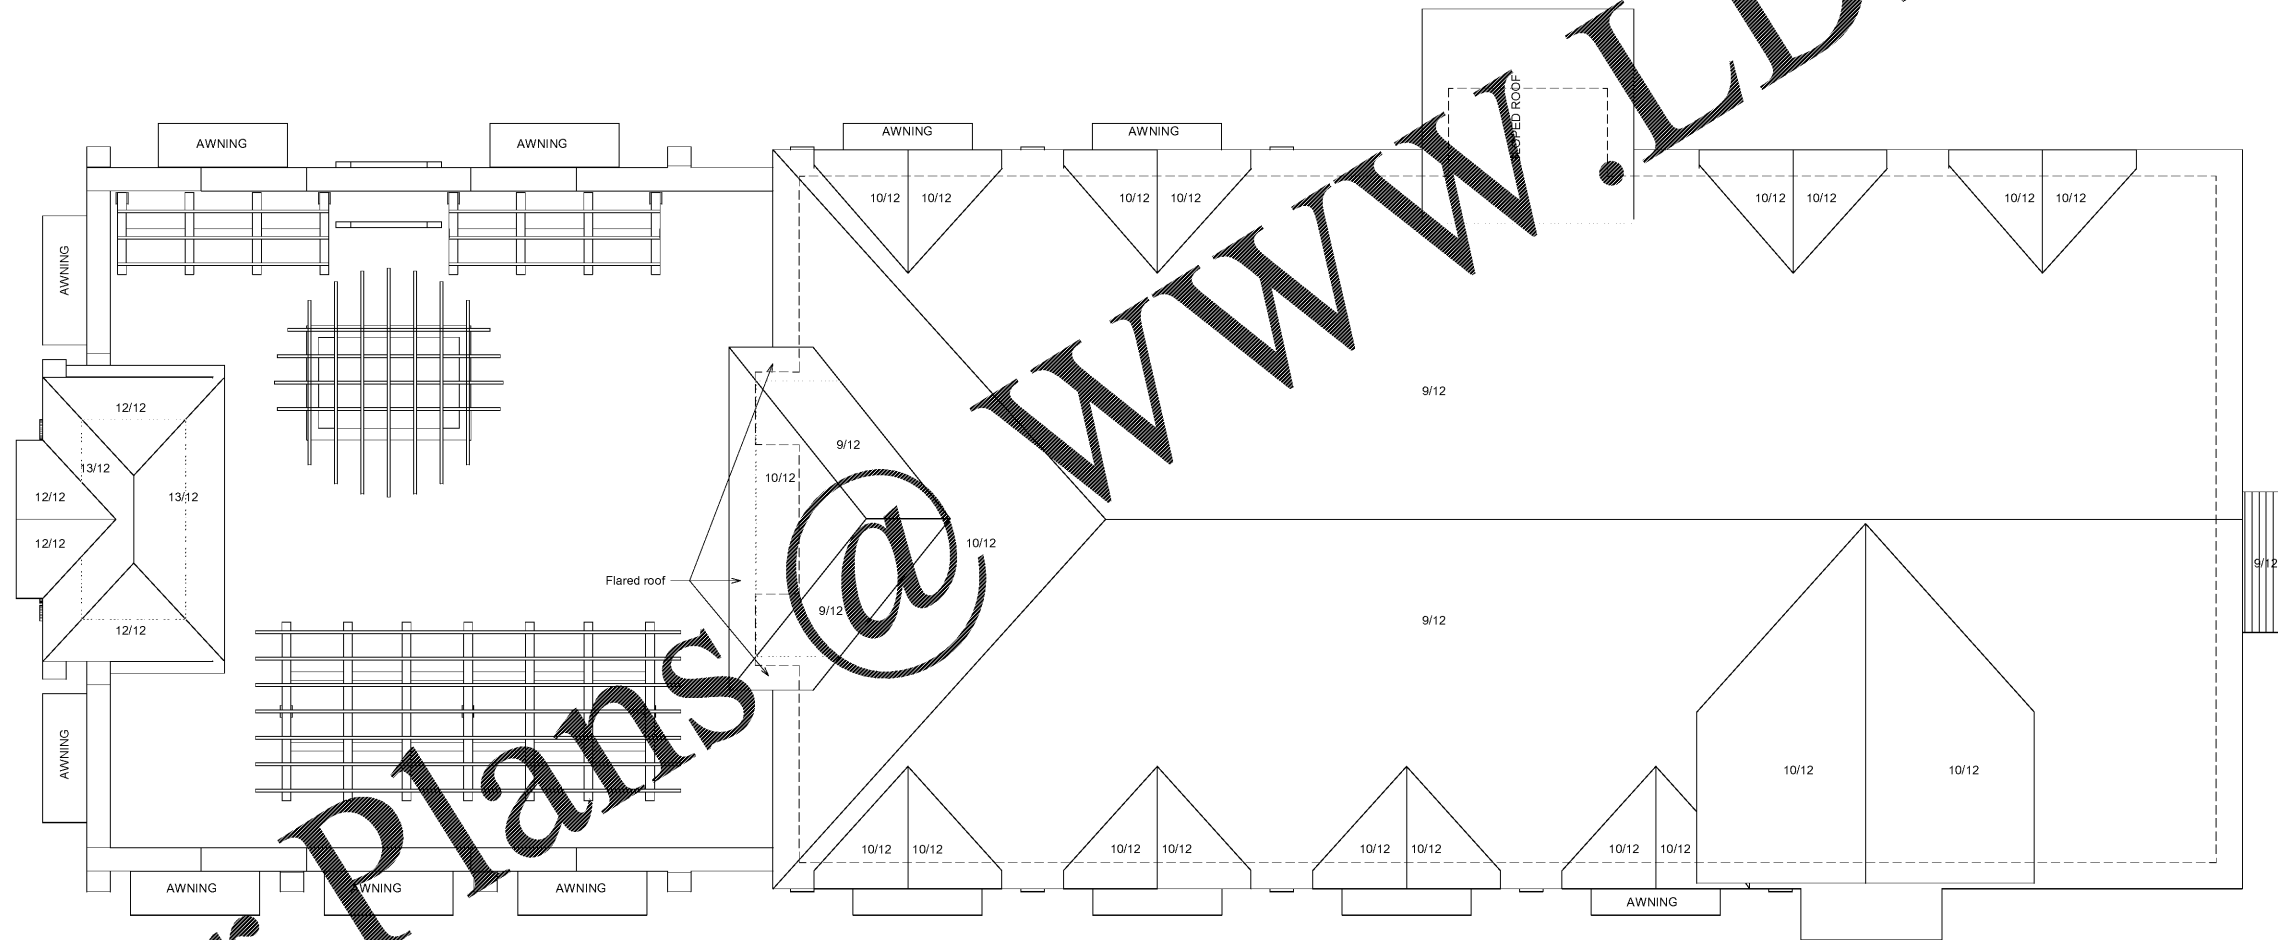

Roof Plan
1/4" = 1'

Order Plans

Chicken Salad Chick
 Rome, Georgia
 800 Martha Berry Blvd
 Rome, GA 30165

No.	Name	Date

Client:
KQC, LLC
 Project Location:
 800 Martha Berry Blvd
 Rome, GA 30165

DATE: December 14, 2018
 DRAWING TITLE:
 Roof Plan and Details
 PROJECT NUMBER: 43-18
 FILE NUMBER: 43-18 CSC Rome.rvt
 SHEET of
 DRAWING NUMBER
A2.6