




jared bussey
 architect
 1604 28th Ave South
 Birmingham, AL 35209
 205.533.3563

Chicken Salad Chick
 Rome, Georgia
 800 Martha Berry Boulevard
 Rome, Georgia 30165

No.	Name	Date

Client _____
 Address _____

DATE: December 26, 2018
 DRAWING TITLE: SECOND FLOOR FRAMING PLAN
 PROJECT NUMBER: 78-17
 FILE NUMBER: 18145-PLANS.DWG
 SHEET of
 DRAWING NUMBER **S2.2**

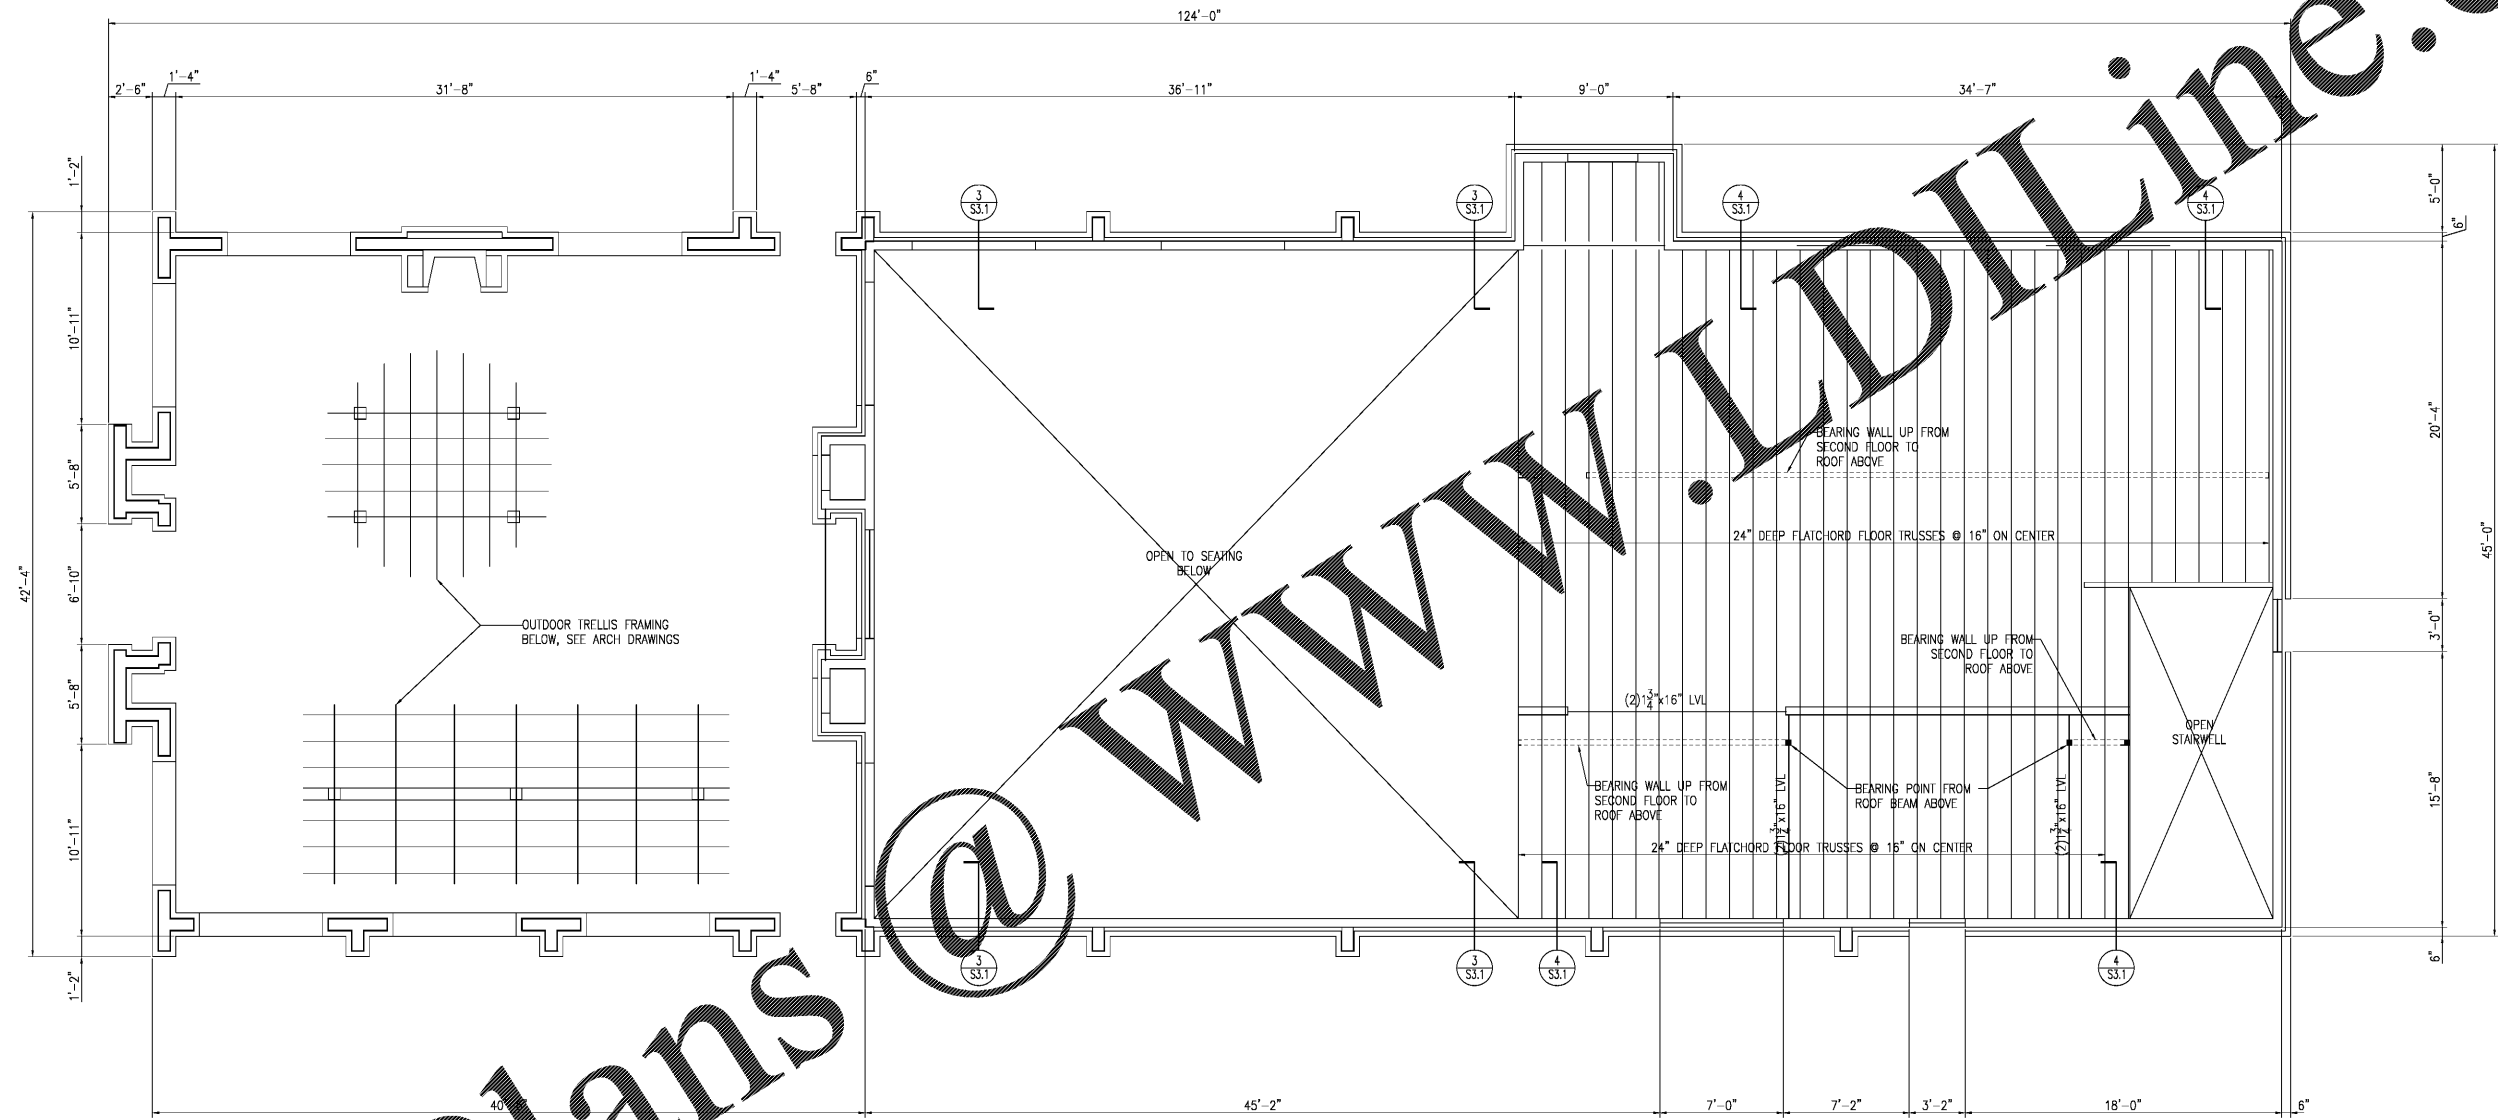

SECOND FLOOR FRAMING PLAN
 1/4"=1'-0" Plan North

- NOTES:
- FLOOR CONSTRUCTION:
 3/4" PLYWOOD DECK ON PRE-ENGINEERED WOOD TRUSSES @ 24"
 (OSB NOT PERMITTED)
 - TOP OF SUBFLOOR ELEVATION 14'-0" ABOVE FINISH FLOOR
 - TRUSS BEARING ELEVATION 11'-11 1/4" ABOVE FINISH FLOOR
 - TRUSS DEPTH VARIES, SEE SECTIONS FOR DEPTHS AND WORKING POINTS

Order Plans

www.LDLine.com