




jared bussey
 architect
 1604 28th Ave South
 Birmingham, AL 35209
 205.533.3563

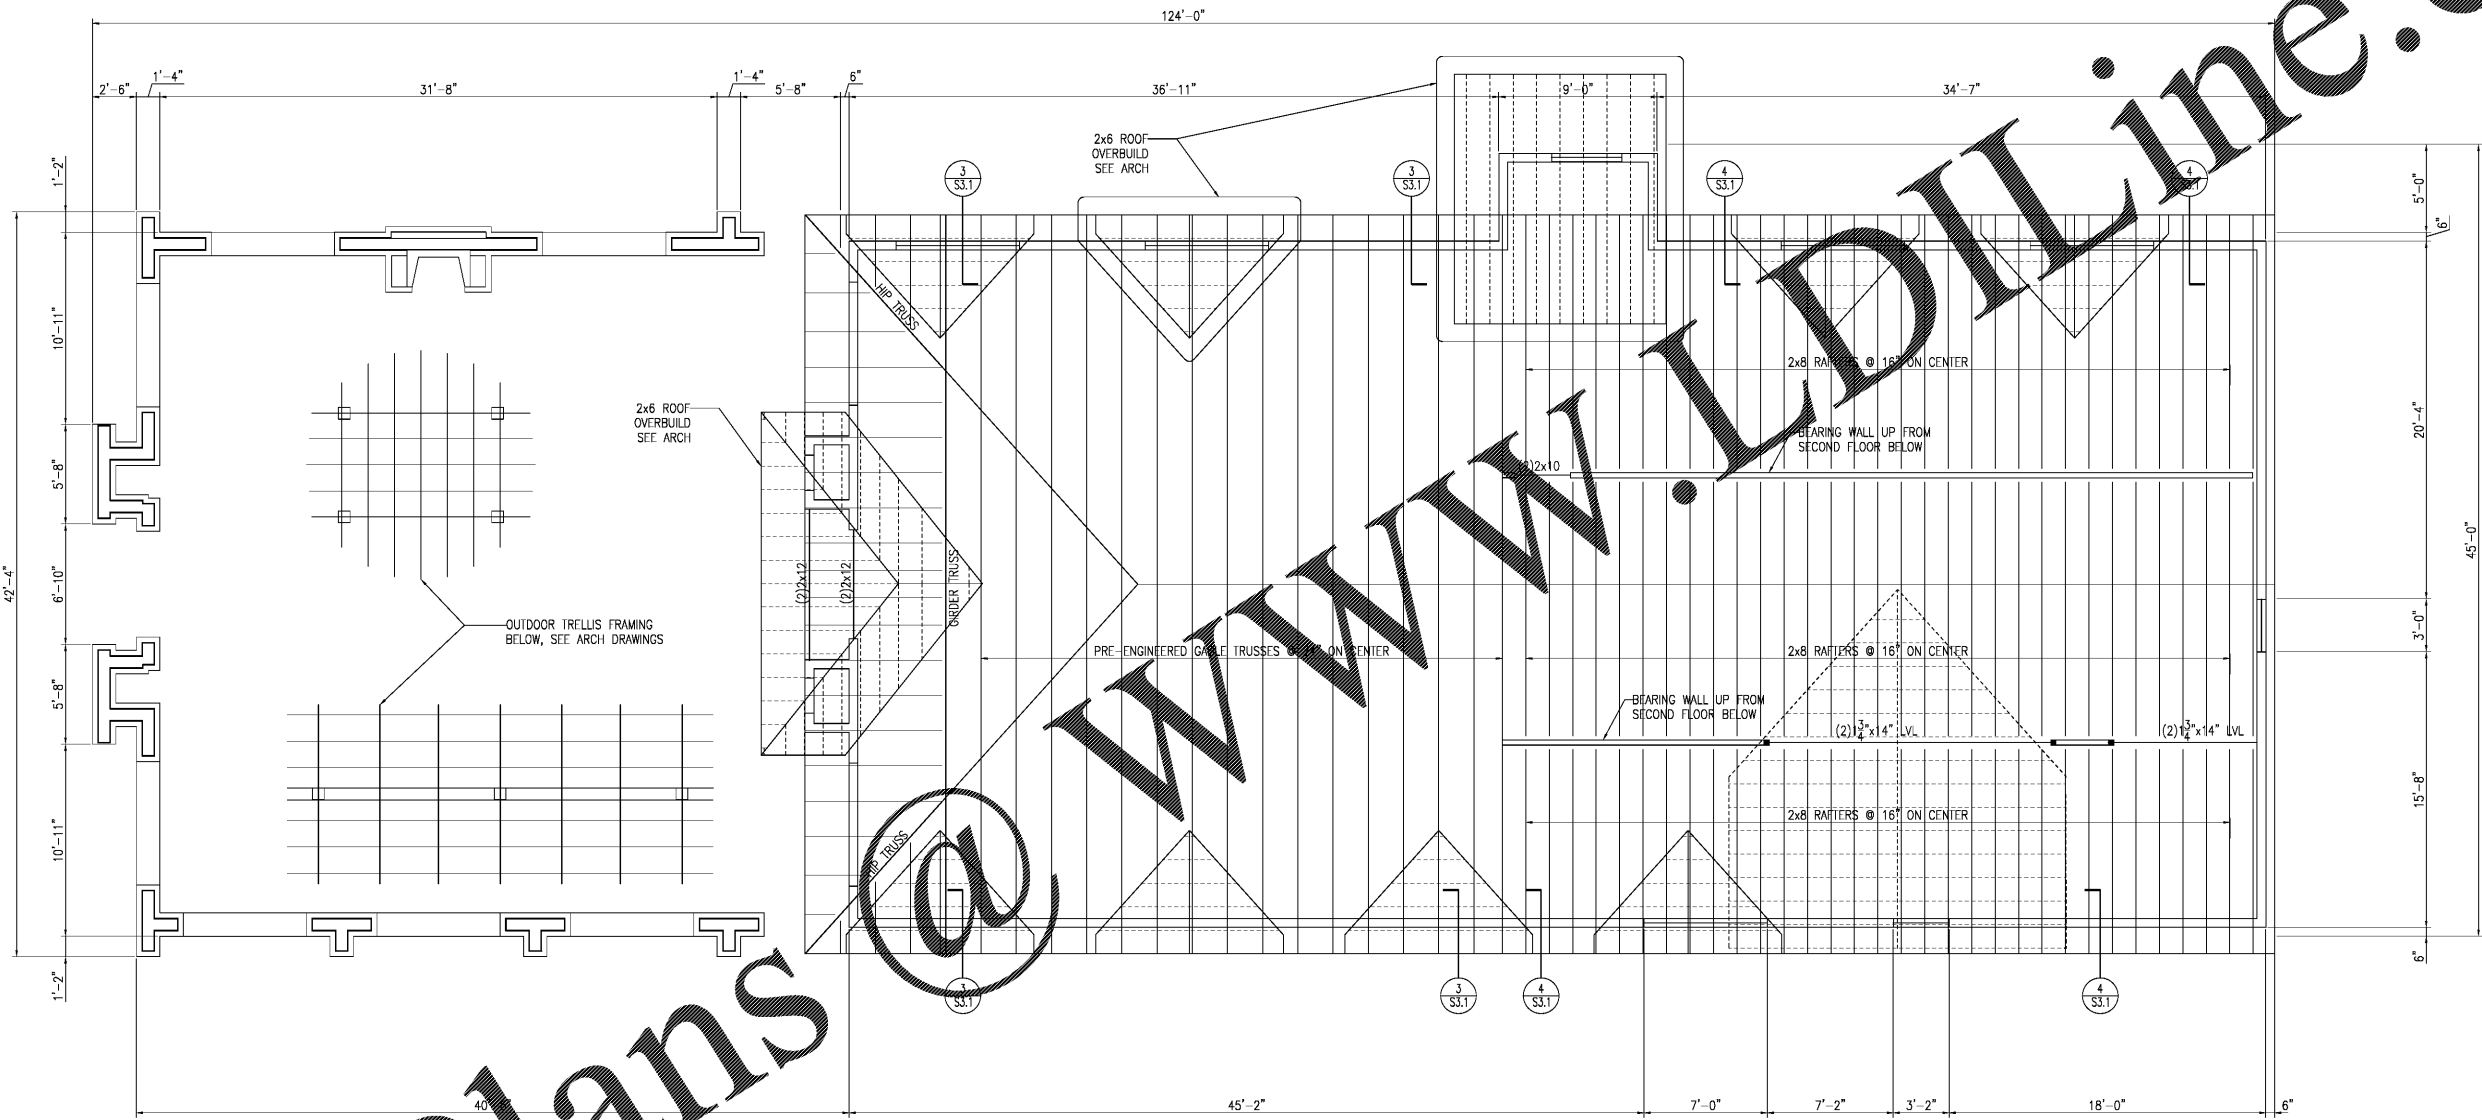

ROOF FRAMING PLAN
 1/4"=1'-0"



NOTES:

- ROOF CONSTRUCTION:
 5/8" PLYWOOD DECK ON PRE-ENGINEERED WOOD TRUSSES @ 24"
 (OSB NOT PERMITTED)
- TRUSS BEARING ELEVATION 14'-0" ABOVE FINISH FLOOR.
- SEE SECTIONS FOR DEPTHS AND WORKING POINTS

Order Plans

WWW.LDLINE.COM

Chicken Salad Chick
 Rome, Georgia
 800 Martha Berry Boulevard
 Rome, Georgia 30165

No.	Name	Date

Client
 Address

DATE: December 26, 2018
 DRAWING TITLE: ROOF FRAMING PLAN
 PROJECT NUMBER: 78-17
 FILE NUMBER: 18145-PLANS.DWG
 SHEET of
 DRAWING NUMBER
S2.3