


WWW.LDILine.com

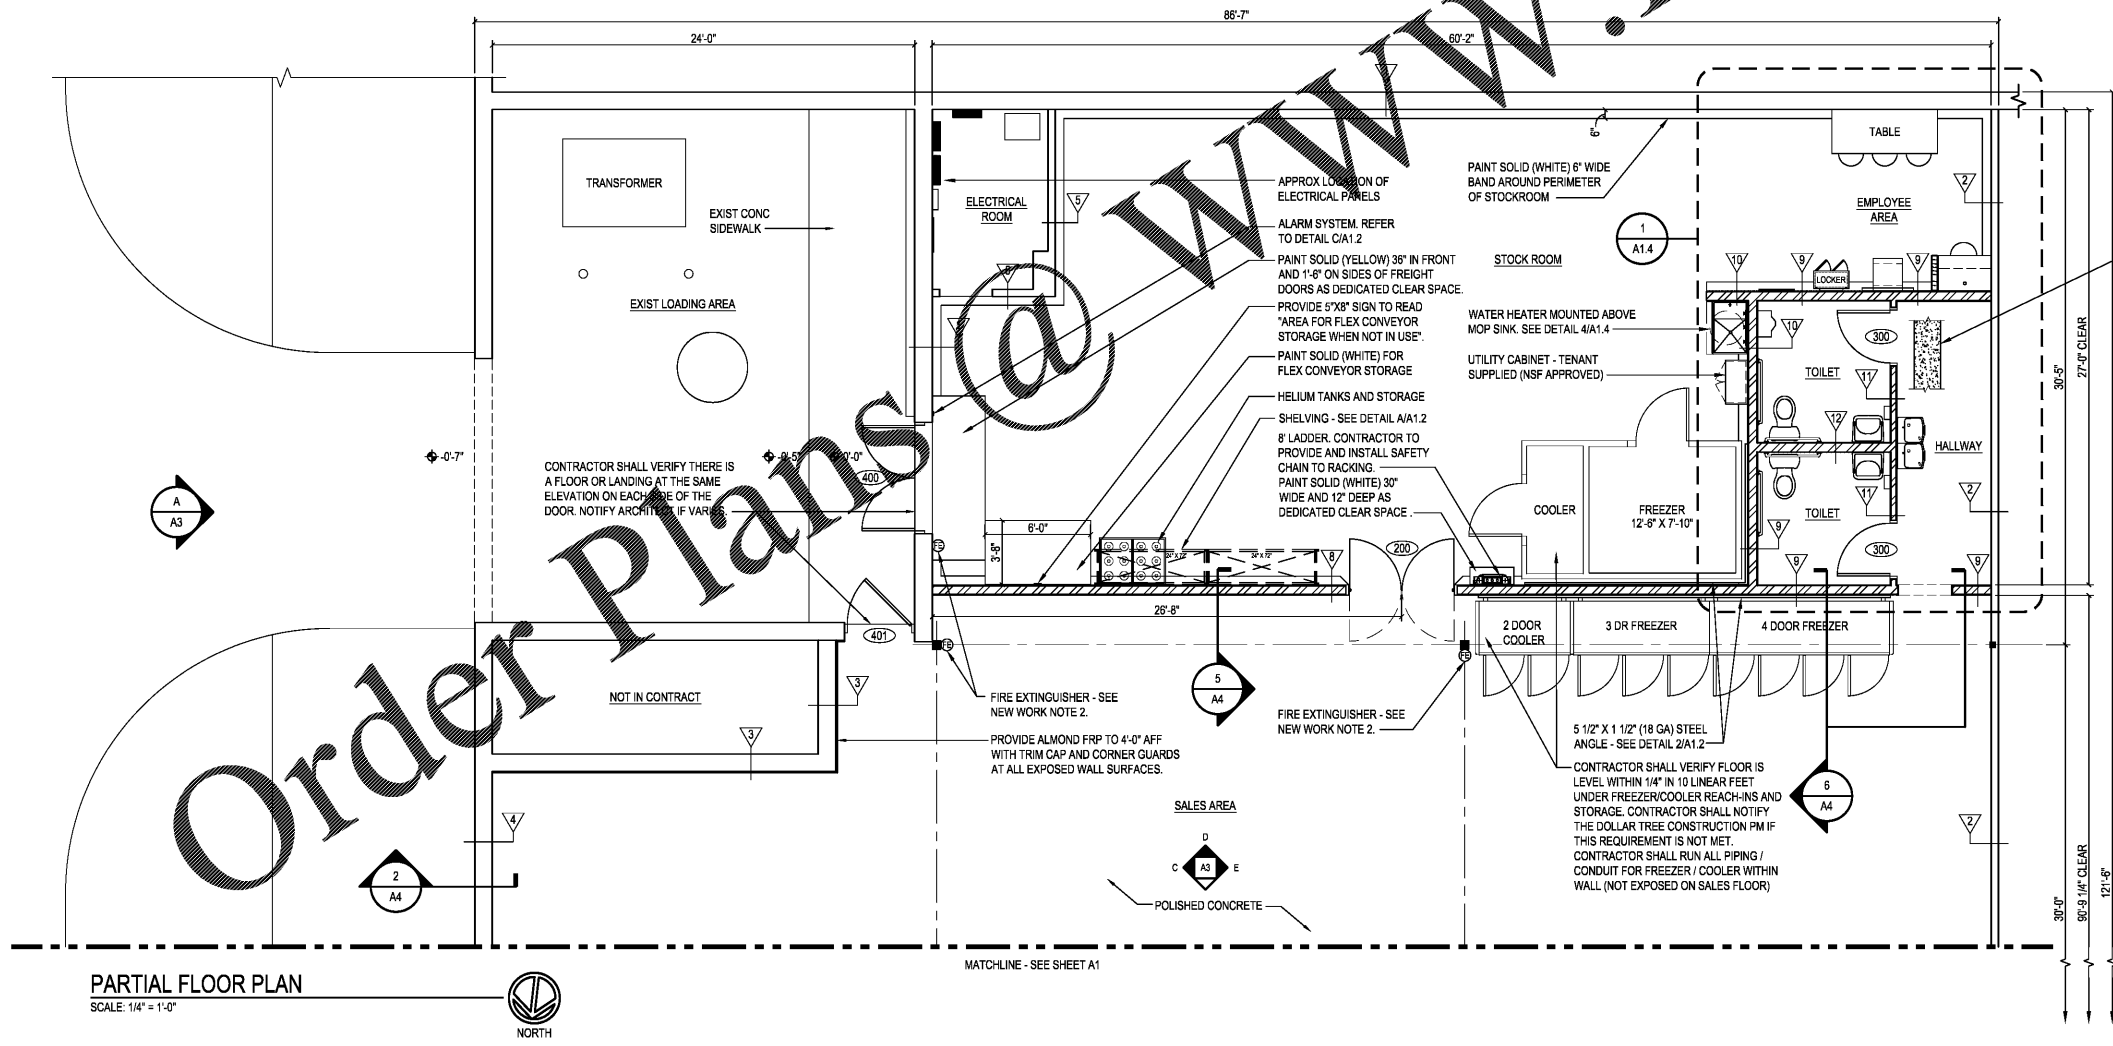

SEE DETAIL 1/A1.2 FOR TRENCH INFILL. CONTRACTOR SHALL INCLUDE IN BID ALL REQUIRED TRENCHING/CONCRETE INFILL AS REQUIRED TO EXTEND PLUMBING TO NEW LOCATION.

**PARTIAL FLOOR PLAN**  
SCALE: 1/4" = 1'-0"  
NORTH

revisions		
date	mark	description

project	designed	drawn	checked	date	by	description

date	project	designed	drawn	checked

RRMM ARCHITECTS, P.C.  
Donna A Elliott, Architect

1317 Executive Blvd, Suite 200  
Chesapeake, VA 23320  
(757)622-2628 / fax (757)622-6663

project	sheet
DOLLAR TREE MIDDLESBORO MALL, DEAL #11346 MIDDLESBORO, KENTUCKY PARTIAL FLOOR PLAN	A1.1