


SEAL:


**THIS DOCUMENT IS NOT  
FOR REGULATORY  
APPROVAL, PERMITTING,  
OR CONSTRUCTION.**

**GENERAL NOTES**


1. CONTRACTORS SHALL NOT SCALE THESE DRAWINGS. IN THE EVENT OF OMISSION OF NECESSARY DIMENSIONS THE CONTRACTORS SHALL NOTIFY THE CONSTRUCTION PROJECT MANAGER.
2. GENERAL CONTRACTOR SHALL VERIFY ALL BUILDING DIMENSIONS, AND SITE GRADES PRIOR TO START OF WORK.
3. VERIFY SIZE, LOCATION, AND CHARACTERISTICS OF ALL WORK AND EQUIPMENT TO BE FURNISHED BY OWNER OR OTHERS, WITH THE MANUFACTURER OR SUPPLIER BEFORE ANY CONSTRUCTION PERTAINING TO SAME IS BEGUN.
4. ALL EXTERIOR WALL DIMENSIONS ON THE PLANS UNLESS OTHERWISE NOTED ARE TO OUTSIDE FACE OF SIP, CMU BLOCK OR STRUCTURAL SHEATHING.
5. GENERAL CONTRACTOR TO PROVIDE SHOP DRAWINGS OF ROOFING SYSTEM TO BE REVIEWED BY CONTRACTOR AND ARCHITECT OF RECORD PRIOR TO SUBMITTING TO CAP GOVERNMENT.
6. GENERAL CONTRACTOR TO PROVIDE SHOP DRAWINGS OF SCUPPERS AND DOWNSPOUTS TO BE REVIEWED BY CONTRACTOR AND ARCHITECT OF RECORD PRIOR TO SUBMITTING TO CAP GOVERNMENT.

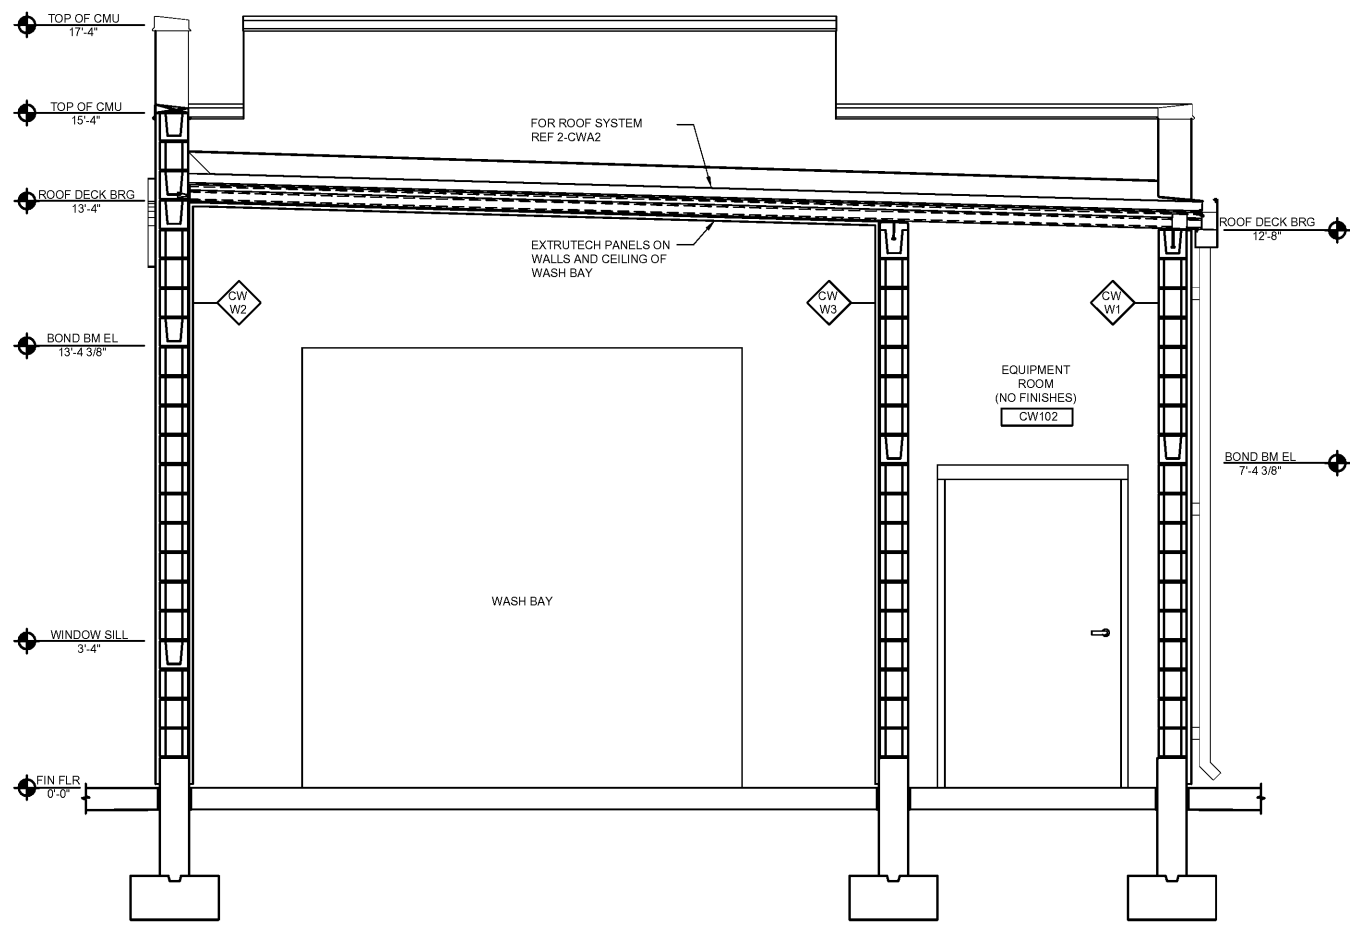


3 CAR WASH BUILDING SECTION 1/2" = 1'-0"

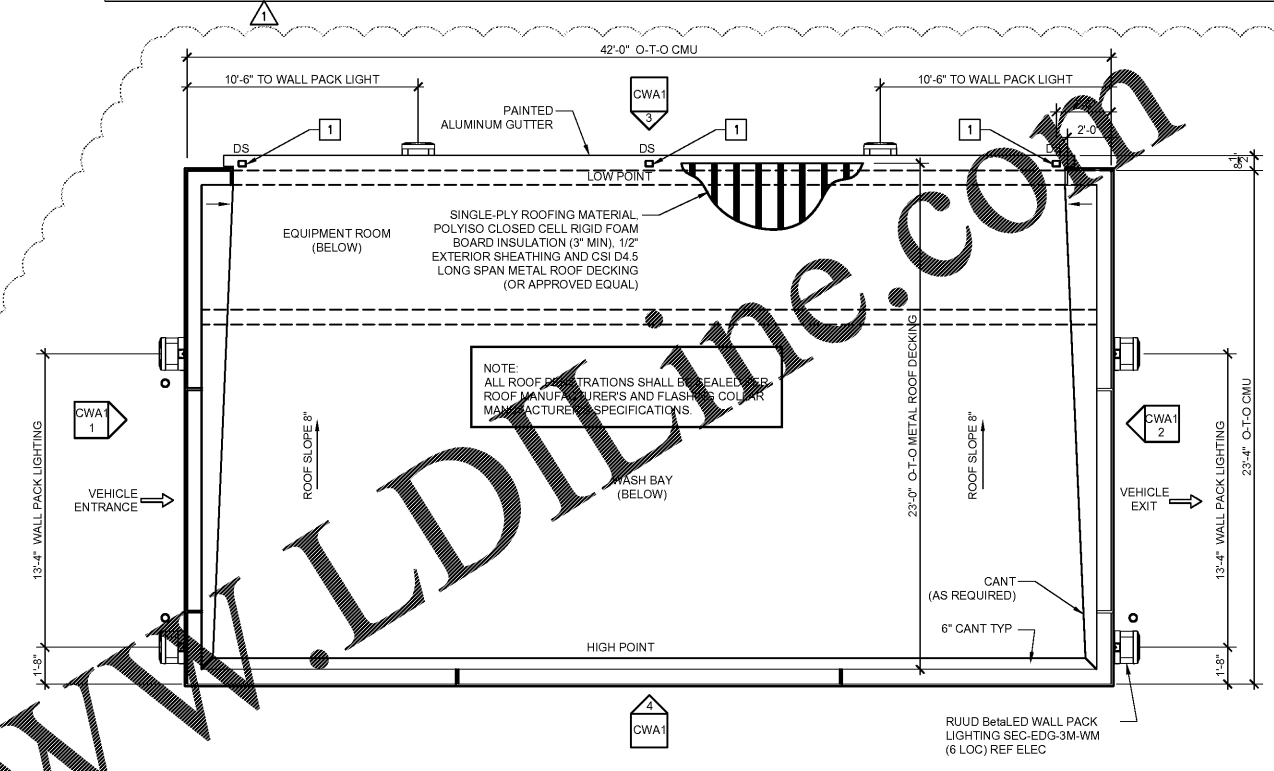

2 CAR WASH ROOF PLAN 1/4" = 1'-0"

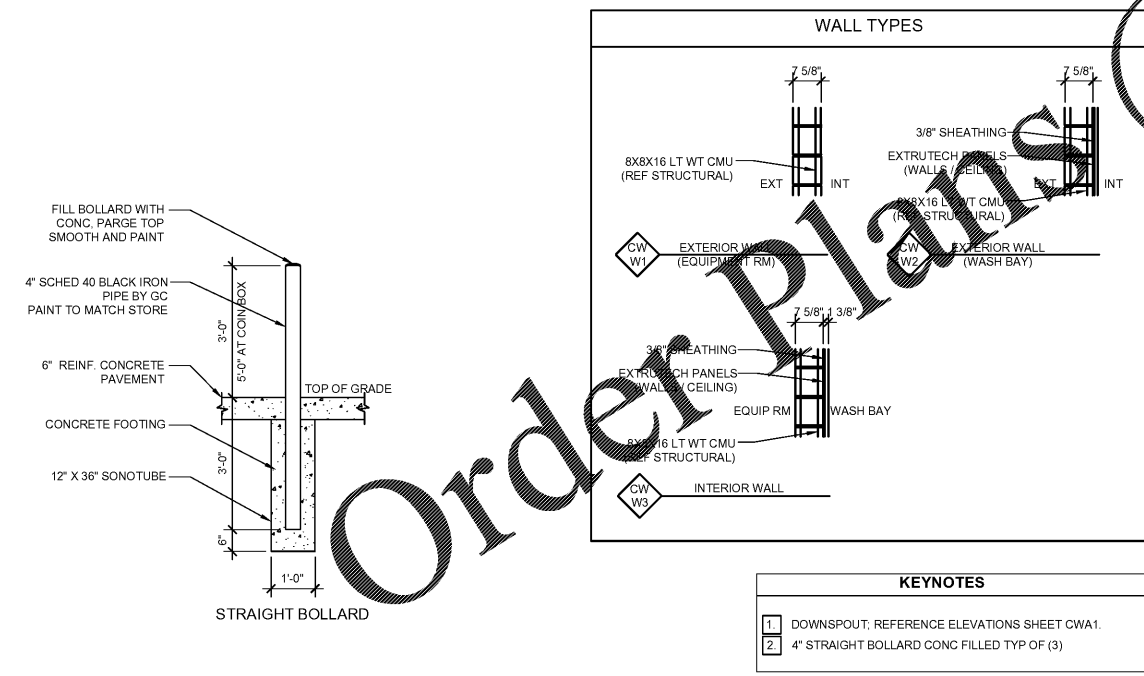

4 BOLLARD DETAIL 1/4" = 1'-0"

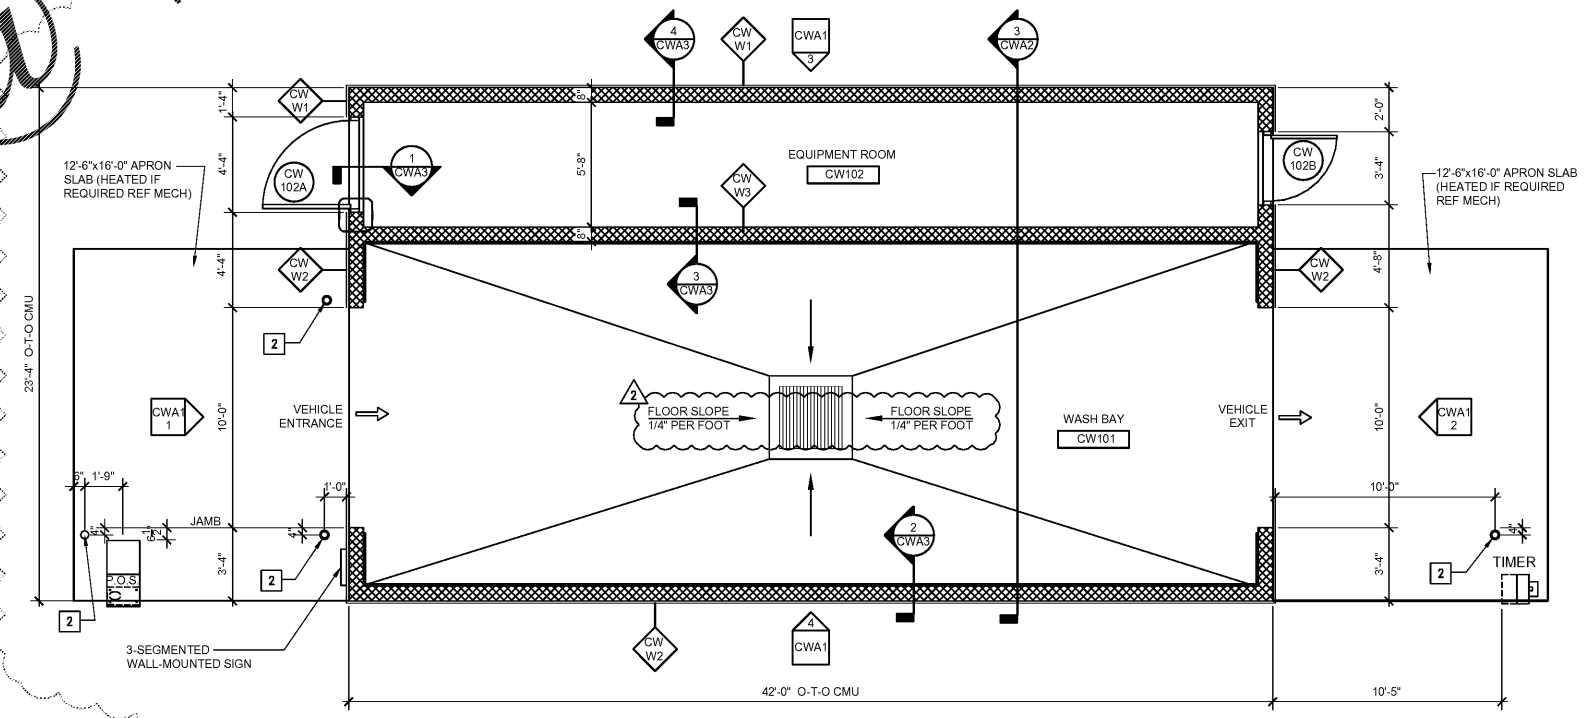

1 CAR WASH FLOOR PLAN 1/4" = 1'-0"

NO.	DATE	REVISIONS	REMARKS
2	3/8/19	BLDG. DEPT.	COMMENTS
1	3/4/19	FEED COMMENTS	



**BID SET  
APRIL 03, 2019**

**7-ELEVEN  
STORE #38684**

SR 60 E. & S BUCK MOORE RD.  
LAKE WALES, FL  
33898

PROJECT NO: 2018.0616  
DATE: DECEMBER 7, 2018

**CWA2**  
CAR WASH PLANS  
SECTIONS AND DETAILS

CHECKED: RW DRAWN: JUM

Order plans @ WWW.LDLINE.COM

COPYRIGHT © 2019 INTERPLAN LLC. RESERVE COPYRIGHT & OTHER RIGHTS RESTRICTING THE DOCUMENT TO THE ORIGINAL USE OR PURPOSE FOR WHICH THEY WERE PREPARED. REPRODUCTIONS, CHANGES OR ASSIGNMENTS ARE PROHIBITED.