


ATTENTION FIXTURE INSTALLER

FIXTURE NOTES:

- TRADE FIXTURES TO BE DELIVERED AND INSTALLED BY BIG LOTS
- 84" END CAP AT THE END OF EACH CHECKOUT TO HAVE 22" DEEP BASE DECKS, (2) SHEETS OF 48"X 48" PEGBOARD ONE ON EACH SIDE PER 4' SECTION. ALL BLACK FIXTURE.
- 72" FURNITURE DEPT. GONDOLA RUNS TO HAVE 25" (HD) DEEP BASE DECKS, (2) SHEETS OF PEGBOARD OF 48"X 67", ONE ON EACH SIDE PER 4' SECTION. EACH SEPARATE GONDOLA RUN TO HAVE SOLID END PANEL AT EACH END. ALL BLACK FIXTURE.
*HD (HEAVY DUTY) INDICATES THE UPRITES AND BASE BRACKETS ARE HD TYPE AND WILL BE MARKED ACCORDINGLY.
- 84" GONDOLA RUNS TO HAVE 22" DEEP BASE DECKS, (4) SHEETS OF PEGBOARD, (2) 48"X 42" & (2) 48" X 37", ONE SIZE OF EACH ON EITHER SIDE PER 4' SECTION. ALL PLATINUM FIXTURE
- 84" END CAPS TO HAVE 48"X 22" BASE DECKS, 84" UPRITES, (4) SHEETS OF PEGBOARD, (2) 48"X 42" & (2) 48" X 37", ONE SIZE OF EACH ON EITHER SIDE PER 4' SECTION, (2) BASE END TRIMS & (2) UPRITE END TRIMS.
- 84" WALLCASE RUNS HAVE 25" DEEP BASE DECKS, (2) SHEETS OF PEGBOARD, (1) 48"X 42" & (1) 48"X 37" PER 4' SECTION. ALL PLATINUM FIXTURE
- 84" WIDESPAN WALL SECTIONS TO HAVE (2) UPRIGHTS, (10) CROSS BARS, AND (5) SHELF. ALL BLACK FIXTURE.

FOOTAGE MATRIX	
TOTAL SQFT	39,910
SALES SQFT	5,685
STOCK SQFT	14,225
FURNITURE SQFT	5,621
SEASONAL SQFT	1,076
GONDOLA	36

ADJACENT TENANT

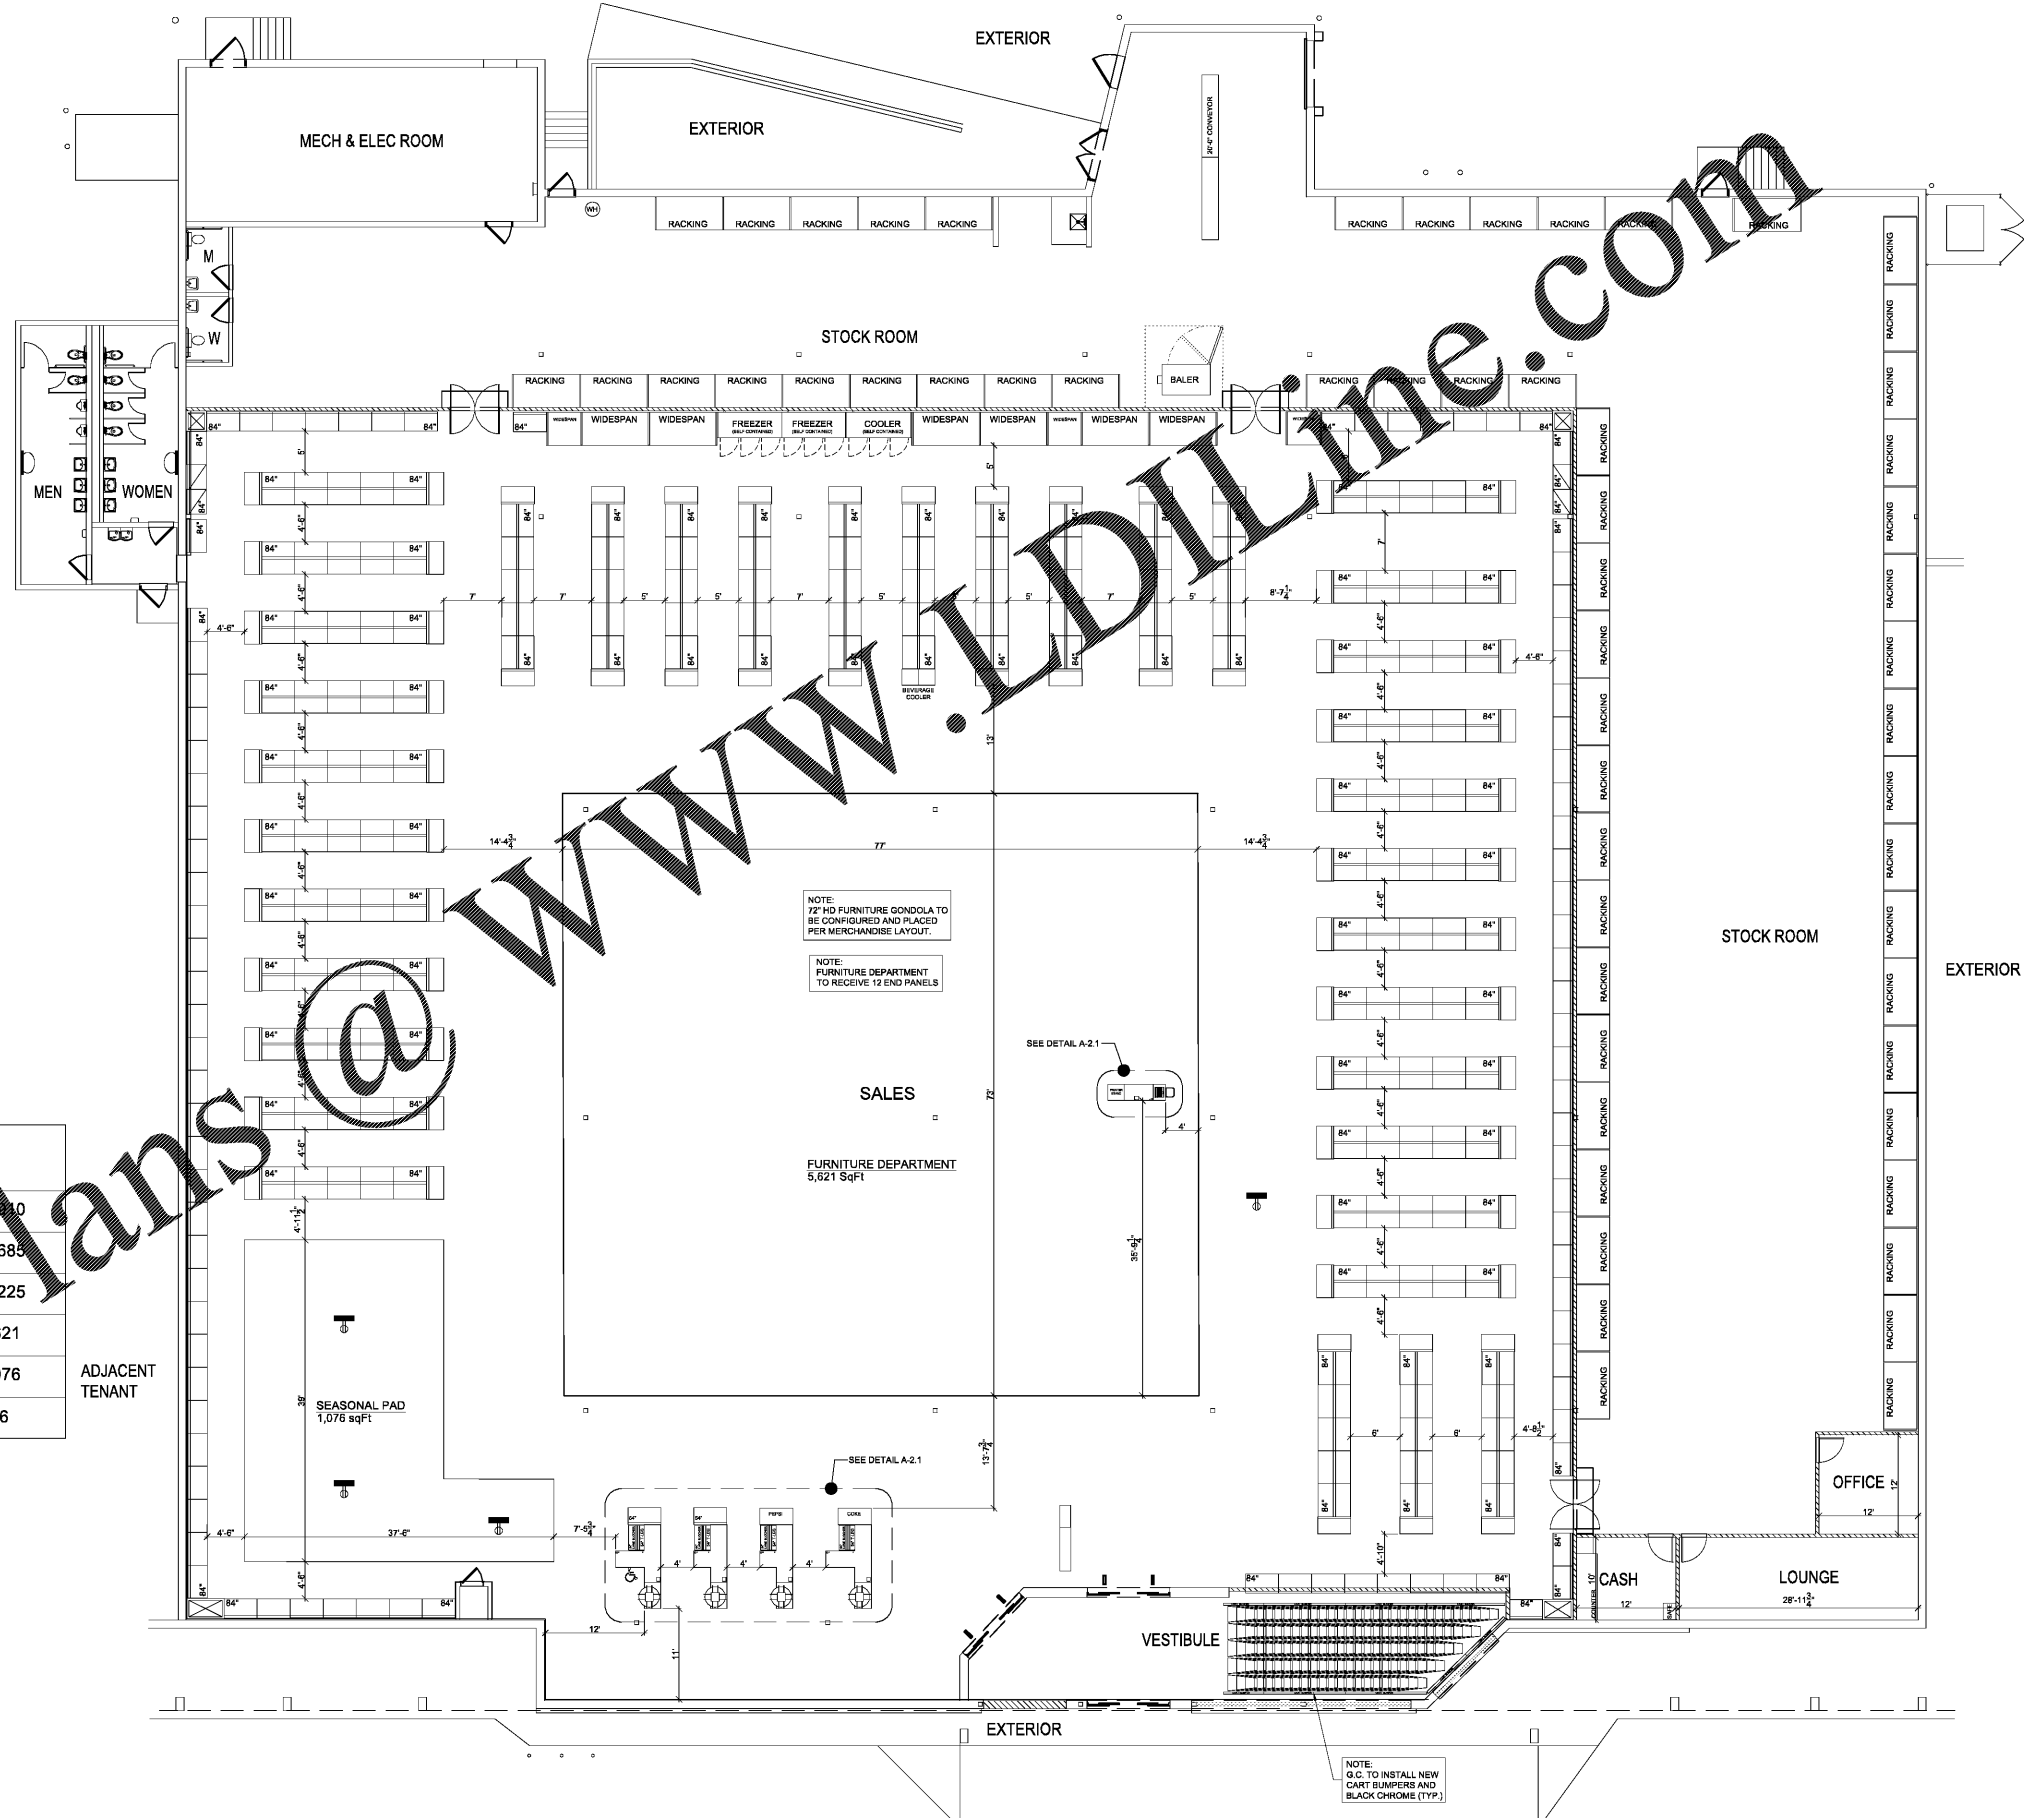

NOTE: 12" HD FURNITURE GONDOLA TO BE CONFIGURED AND PLACED PER MERCHANDISE LAYOUT.
NOTE: FURNITURE DEPARTMENT TO RECEIVE 12 END PANELS

NOTE: O.C. TO INSTALL NEW CART BUMPERS AND BLACK CHROME (TYP.)

Order Plans @ www.LDILine.com

FIXTURE PLAN

DATE	REVISION	BIG LOTS 14154 E. WADE HAMPTON BLVD. GREER, SOUTH CAROLINA 29651	SQ. FT.	39,910
DATE DRAWN:	DATE:		SALES FLOOR	TOTAL BUILDING
04-02-19		25,685	39,910	
DRAWN BY:	F.A.	SCALE: 3/32" = 1'-0"		
4900 E. DUBLIN GRANVILLE RD COLUMBUS, OHIO 43081 PHONE: (614) 278-6800				
BIG LOTS! BIG LOTS STORES, INC.				
SHEET: A-2				