



Since 1980

Architects • Engineers • Landscape Architects

JOHNSON, LASCHOB & ASSOCIATES, P.C.

AUGUSTA, GA • MT. PLEASANT, SC
TEL (706) 724-5756 • TEL (843) 619-4656
FAX (706) 724-3955
WWW.THEJLAGROUP.COM

CITY OF NORTH AUGUSTA, SC
100 GEORGIA AVENUE, NORTH AUGUSTA, SC 29841


PROJECT NAME

**NORTH AUGUSTA
FIRE STATION 1 RELOCATION**

PROJECT LOCATION:
311 W. MARTINTOWN ROAD, NORTH AUGUSTA, SC 29841



This document is the property of Johnson, Laschober & Associates, P.C. The unauthorized reproduction, copying or otherwise use of this document is strictly prohibited and any infringement thereupon may be subject to legal action.

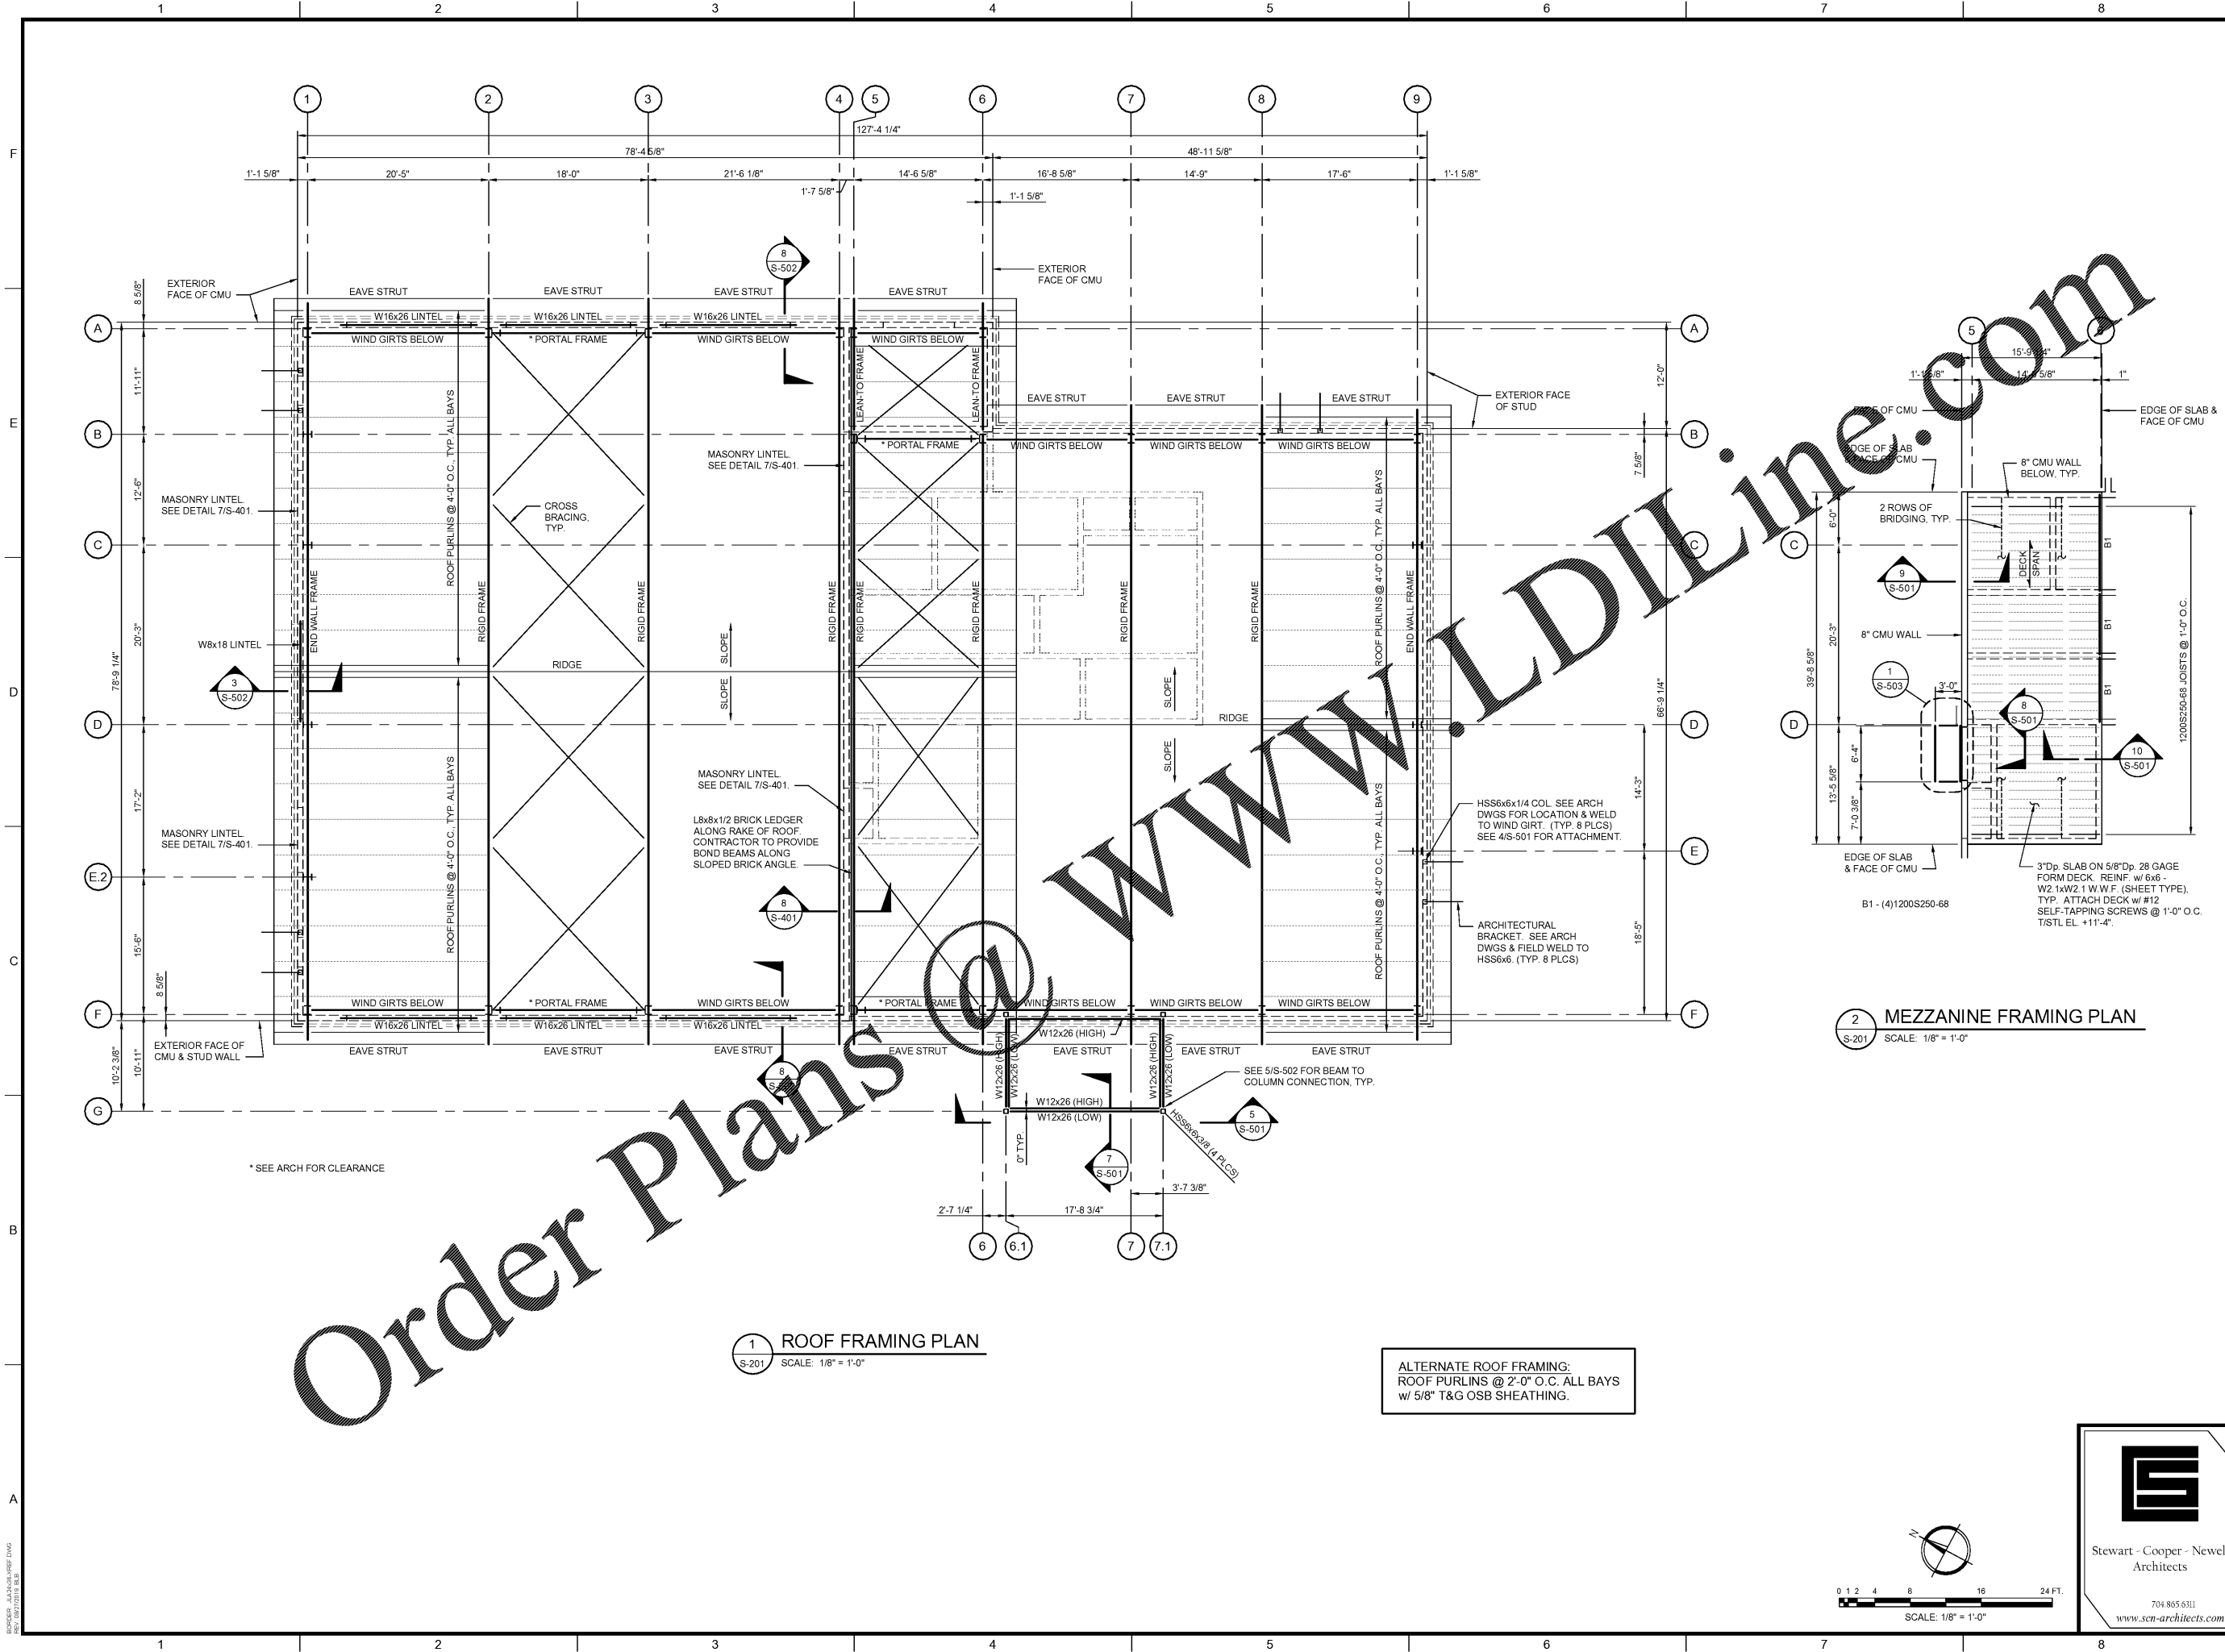


Order Plans @ WWW.LDILine.com

1 ROOF FRAMING PLAN
S-201 SCALE: 1/8" = 1'-0"

2 MEZZANINE FRAMING PLAN
S-201 SCALE: 1/8" = 1'-0"

ALTERNATE ROOF FRAMING:
ROOF PURLINS @ 2'-0" O.C. ALL BAYS
w/ 5/8" T&G OSB SHEATHING.

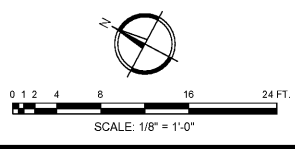

Stewart - Cooper - Newell
Architects
704 865 6311
www.scn-architects.com

PROJECT NO.	3057 2003
DRAWN BY:	BLB
CHECKED BY:	NPC
DATE:	10/08/2020
SHEET TITLE:	FRAMING PLANS
SCALE:	AS NOTED
DRAWING NO.	S-201
REV.	0

REV	DATE	BY	DESCRIPTION
0	10/08/20	NPC	ISSUED FOR BID