



Since 1980
Architects • Engineers • Landscape Architects

JOHNSON, LASCHOBER &
ASSOCIATES, P.C.

AUGUSTA, GA • MT. PLEASANT, SC
TEL (706) 724-5756 • TEL (843) 619-4656
FAX (706) 724-3955
WWW.THEJLAGROUP.COM


CLIENT: CITY OF NORTH AUGUSTA, SC
100 GEORGIA AVENUE, NORTH AUGUSTA, SC 29841

PROJECT NAME:
**NORTH AUGUSTA
FIRE STATION 1 RELOCATION**


PROJECT LOCATION:
311 W. MARTINTOWN ROAD, NORTH AUGUSTA, SC 29841




This document is the property of Johnson, Laschober & Associates, P.C. The unauthorized reproduction, copying or otherwise use of this document is strictly prohibited and any infringement thereupon may be subject to legal action.

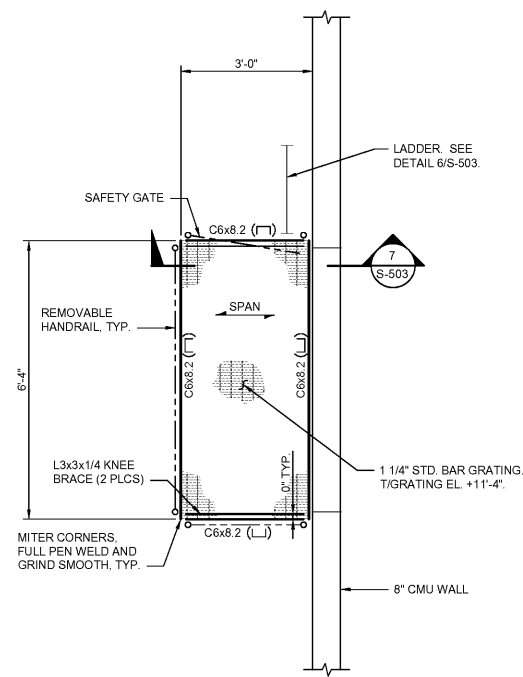


FRAMING PLAN
SCALE: 1/2"=1'-0"

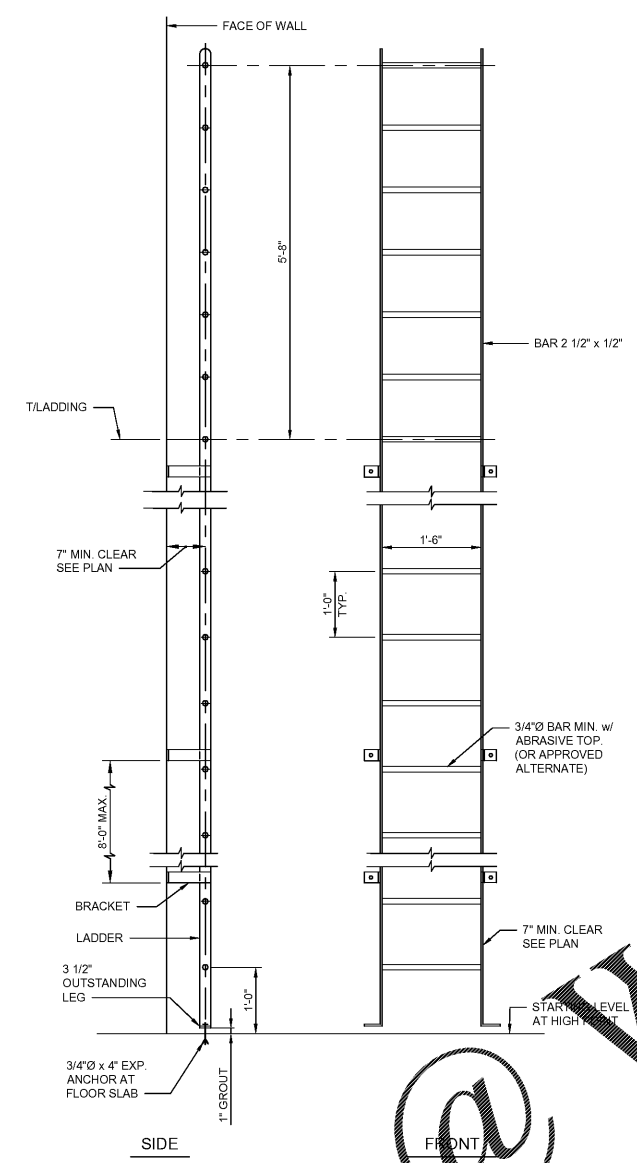

SECTION
SCALE: 3/4"=1'-0"

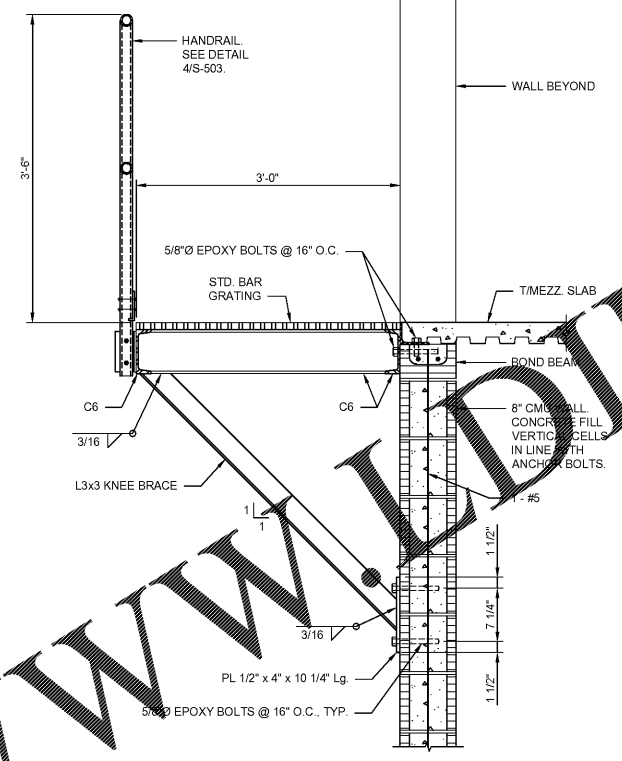

DETAIL
SCALE: 1"=1'-0"

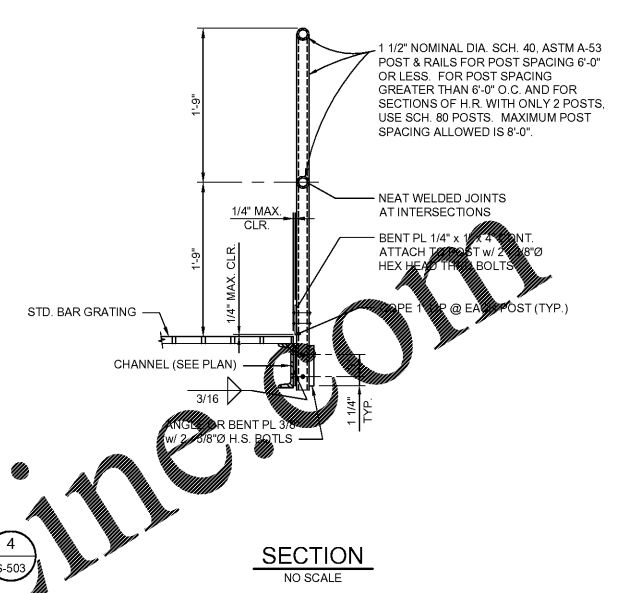

SECTION
NO SCALE

Order Plans @ www.pdfline.com



Stewart - Cooper - Newell
Architects
704 865 6311
www.scn-architects.com

PROJECT NO.	3057.2003
DRAWN BY:	BLB
CHECKED BY:	NPC
DATE:	10/08/2020
SHEET TITLE: MEZZANINE ACCESS PLATFORM FRAMING PLAN AND DETAILS	
SCALE:	AS NOTED
DRAWING NO.	REV.
S-503	0

REV.	DATE	BY	DESCRIPTION
0	10/08/20	NPC	ISSUED FOR BID