



1 PARTIAL ENLARGED LOBBY/SALES KEY PLAN
SCALE: 1/4"=1'-0"


DECOR SCHEDULE / FRONT OF HOUSE RETAIL		N.C.	C.O.P.	W.	V.	M.	U.	M.L.	M.W.
NO.	QTY.	DESCRIPTION							
A	16	DRAPESS & HARDWARE							
B	0	LIFESTYLE PHOTO SET							
C	1	HELIUM TANK COVER							
D	6	SALES SHELVING (REF. ELEV.)							
E	1	36" D. HOLIDAY TABLE							
F	1	42" D. 3 TIER ROUND DISPLAY							
G	1	HERO WALL PICTURES							
H	1	MENU BOARD							
I	1	CAKE DISPLAY BOOK							
J	1	SEASONAL CAKE DISPLAY							
K	2	3 SHELF VICTORIAN							
L	1	4 SHELF CURIO							
M	1	HANGING LOGO SIGNAGE							
N	1	DOOR SIGN							
O	1	GREETING CARD HOLDER							
P	0	RUG (ROUND OR OVAL)							
Q	1	CAKE BOOK TABLE							
R	1	FLAVOR BOARD (T.B.D. LOC.)							
S	1	SAMPLE TABLE							
T	0	28" x 40" MIRROR W/ DECAL							
U	1	RETAIL TABLE							
V	0	EMPIRE DRESS FORM							
W	1	SEASONAL BANNERS							
X	0	BABY CHANGING TABLE							
Y	4	SUNFLOWER MEDALLIONS							
Z	0	DRAPESS TABLE							

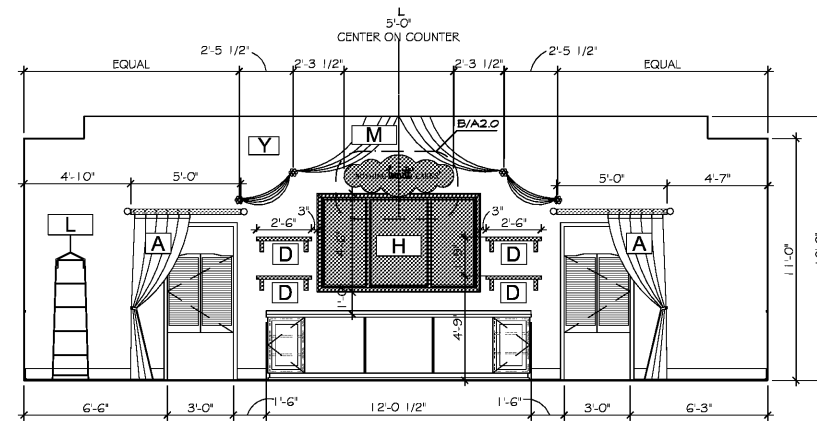


5 MENU BOARD WALL ELEVATION
SCALE: 1/4"=1'-0"

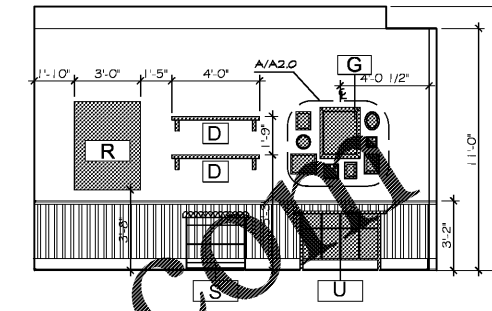

4 CAKE TABLE ELEVATION
SCALE: 1/4"=1'-0"

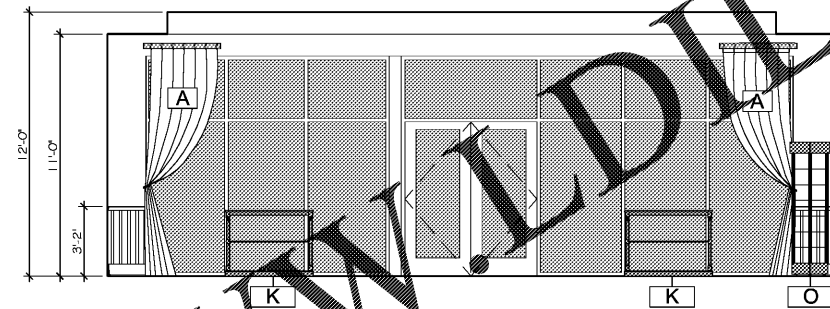

3 STOREFRONT ELEVATION
SCALE: 1/4"=1'-0"

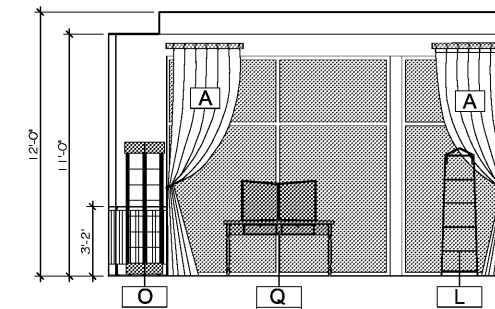


2 HERO WALL ELEVATION
SCALE: 1/4"=1'-0"

DECOR ELEVATIONS & SCHEDULE


NOTE: EQUIPMENT FLOOR PLAN TAKES PRECEDENCE OVER EQUIPMENT SCHEDULE FOR LAYOUT, SIZES, AND CONFIGURATION. TENANT TO CONFIRM EQUIPMENT ORDER WITH SUPPLIER. EQUIPMENT SUPPLIER TO PROVIDE CURB FOR WALK-IN CONDENSING UNIT(S). G.C. TO INSTALL CURB AND COORDINATE AND PROVIDE ROOF PENETRATION.

NOTE: SALES AREA REFRIGERATION CASES FOR DISPLAY ONLY. ALL PRODUCT TO BE PRE-WRAPPED IN KITCHEN AREA. IF ANY PRODUCT IS SOLD FROM REFRIGERATION CASE, PRODUCT WILL BE RETURNED TO KITCHEN FOR FINAL DECORATION AND PACKAGING PRIOR TO DELIVERY TO CUSTOMER. NO SEATING OR BEVERAGES ARE PROVIDED.

- ALL ITEMS LISTED, N.O. ARE TENANT PROVIDED, CONTRACTOR INSTALLED. G.C. TO VERIFY ALL ITEMS AND/OR SERVICES TO BE PROVIDED BY TENANT. REFER DECOR SCHEDULE PROVIDED BY TENANT, FOR INSTALLATION OF STD. DECOR ITEMS NOT LISTED IN CONSTRUCTION DOCUMENTS.
- MILLWORK ITEMS CAN BE ORDERED THROUGH EQUIPMENT PROVIDER, REF. TO UTILITY PLAN & MILLWORK DETAILS ALONG WITH CAFE DOORS AND WALL BEAD BOARD.
- TENANT G.C. TO PAINT ** SHELVES AT LOBBY/SALES P-4 AT MENU WALL AND P-2 AT ALL OTHER LOCATIONS.
- EQUIPMENT SUPPLIER TO PROVIDE AND INSTALL COOLANT LINES. EQUIPMENT SUPPLIER TO INSTALL WALK-IN UNIT(S). G.C. AND EQUIPMENT SUPPLIER TO COORDINATE SCHEDULE, CURBS AND ROOF PENETRATIONS.
EQUIPMENT INSTALLER TO PROVIDE INSULATED SEALANT AT ALL WALK-IN PENETRATIONS ON INTERIOR AND EXTERIOR OF UNIT.
- FRANCHISEE TO PURCHASE 'K', 'S', & 'V' FROM SHIPP DISTRIBUTION
- NOT USED.
- G.C. TO INSURE PROPER INSTALLATION OF MIXER, UPON INSTALLATION, VERIFY MIXER IS PROPERLY TURNING. ARM TO BE TURNING COUNTER CLOCKWISE AND PADDLE TO BE TURNING CLOCKWISE. IF TURNING IN WRONG DIRECTION, SWITCH TWO WIRES AT J-BOX LOCATION (NOT IN MIXER CABINET) THEN CHECK ROTATION AGAIN. CONTACT PRECISION N. AMERICA, MARK ALTARAC AT 518.462.3387 FOR ASSISTANCE.
- NOT USED.
- FRANCHISEE TO PURCHASE 'U' CONSOLE FROM IKEA, HEMNES SOFA TABLE, WHITE COLOR #002.518.14 61 3/4" X 15 3/4".
- WALK-IN CONDENSOR(2) ROOF PENETRATION AND CURB(S) TO BE PROVIDED AND INSTALLED BY GENERAL CONTRACTOR.
- ALL KITCHEN SHELVING PROVIDED BY EQUIPMENT SUPPLIER IS INSTALLED BY EQUIPMENT SUPPLIER (EXCEPT MANAGER DESK UPPER CABINET AND SHELVES ARE PROVIDED BY OTHERS AND INSTALLED BY G.C.).
- WALK-IN UNIT AND CONDENSATE DRAINS INSTALLED BY EQUIPMENT SUPPLIER.
- G.C. TO PROVIDE INSULATION AT ALL WALK-IN UNIT PENETRATIONS.
- ALL DECOR ITEMS, MILLWORK PACKAGE, AND EQUIPMENT TO BE INSTALLED BY GENERAL CONTRACTOR (U.N.O.)

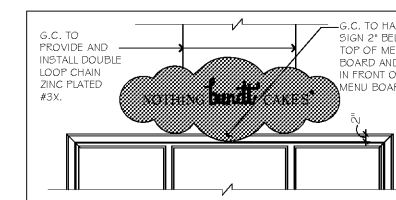

B MENU SIGNAGE DETAIL
SCALE: 1/2"=1'-0"

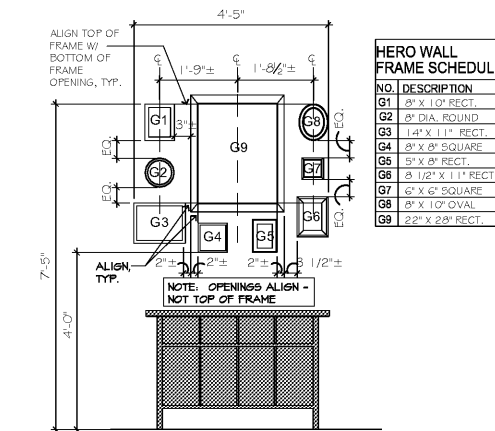

A HERO WALL PICTURE FRAME ELEVATION
SCALE: 1/2"=1'-0"

NO.	DESCRIPTION
G1	36" X 10" RECT.
G2	8" DIA. ROUND
G3	14" X 11" RECT.
G4	8" X 8" SQUARE
G5	5" X 8" RECT.
G6	1/2" X 11" RECT.
G7	6" X 6" SQUARE
G8	8" X 10" OVAL
G9	28" X 28" RECT.

Landry
GREG LANDRY
1202 Richardson Dr., #106
Richardson, Texas 75080
Tel: 214.631.6941
Fax: 214.634.1814
ARCHITECTURE PLANNING INTERIOR DESIGN

Seal
GREG G. LANDRY
REGISTERED ARCHITECT
12854
STATE OF TEXAS
K. RICHARDSON
4/8/19

Project Title
NOTHING BUNDT CAKES
FREEDOM TOWN CENTER
2844 FREEDOM PARKWAY DR.
FAYETTEVILLE, NC

Copyright Information
This drawing is an instrument of service and the property of Greg Landry and shall remain his property. The use of this drawing shall be restricted to the original site for which it is prepared and publication thereof is expressly limited to such use.

Revisions:

Drawing Title:
DECOR ELEV & NOTES

Date:
4/8/2019

Project No.
NBC19-004

Sheet No.
A2.1

Order Plans @ WWW.LDLine.com