

DOOR SCHEDULE

SYMBOL	SIZE	DESCRIPTION	FRAME TYPE	FIN.	HARDWARE	DOOR FINISH	REMARKS
①	10'-0" x 7'-0"	EXISTING SLIDER - FULL OPEN	ALUM	7			
②	3'-0" x 6'-8"	EXISTING H. C. METAL OR S. C. WOOD	METAL	P-4	2	P-4	P-4
③	PR. 3'-0" x 7'-0"	NEW DOUBLE-ACTING STOCKROOM DOORS	CASED		8		SUPPLIED BY TENANT
④	3'-0" x 6'-8"	NEW H. C. METAL OR S. C. WOOD	METAL	P-4	4	P-4	P-4
⑤	3'-0" x 6'-8"	NEW H. C. METAL OR S. C. WOOD	METAL	P-4	3	P-4	P-4
⑥	3'-0" x 6'-8"	NEW H. C. METAL OR S. C. WOOD	METAL	P-4	5	P-4	P-4
⑦	3'-0" x 7'-0"	EXISTING EXTERIOR H.C. METAL OR S.C. WOOD	METAL	P-4	1	P-4	
⑧	PR. 3'-0" x 7'-0"	EXISTING DOUBLE EXTERIOR H.C. METAL OR S.C. WOOD	METAL	P-4	1	P-4	DOOR TO RECEIVE 90 DEGREE PREP HOLD @ 9" A.F.F. MODEL TA-312
⑨	8'-0" x 6'-8"	EXISTING ROLLING SERVICE DOOR W/ CHAIN HOIST	ALUM				DOOR TO RECEIVE 90 DEGREE PREP HOLD @ 9" A.F.F. MODEL TA-312
⑩	3'-0" x 6'-8"	EXISTING H. C. METAL OR S. C. WOOD	METAL	P-4	6	P-4	P-4

HARDWARE NOTES

GROUP 1 (TYPICAL H.M. SERVICE DOORS)

- EACH TO RECEIVE:
- 1-1/2 PAIR BUTTS, BB1278, 4-1/2 X 4-1/2, NRP, US26D
 - 1 EACH THRESHOLD 887 X REQUIRED LENGTH
 - 1 SET WEATHER-STRIPPING
 - 1 EACH DRIP CAP
 - 1 CLOSER, 1461, AL
 - 1 180 DEGREE DOOR VIEWER - TA-3310
- LOCK MECHANISMS:
- 1 EACH PANIC DEVICE - GUARD-X 2870 W/ CYLINDER TO ACCEPT 7 PIN KEYWAY

HAGER
NATIONAL GUARD
ZERO
RE. CONST. DOC'S
LCN

NOTE:
GENERAL CONTRACTOR TO ENSURE ALL EXISTING DOORS AND DOOR SYSTEMS ARE IN GOOD WORKING CONDITION. NOTIFY BIG LOTS REPRESENTATIVE OF ANY ISSUES.

- IF DOUBLE DOORS:
-1 EACH PULL HANDLE ON INACTIVE DOOR
- LOCK MECHANISMS:
-1 EACH DOUBLE DOOR HOLDER DDH-2250
-1 EACH 44 DOUBLE DOOR HOLDER

VON DUPRIN
DETEX
ALARM LOCK

GROUP 2 (TYPICAL TOILET ROOM DOORS)

- EACH TO RECEIVE:
- 1-1/2 PAIR BUTTS, BB1278, 4-1/2 X 4-1/2, NRP, US26D
 - 1 FLOOR STOP 4388 26D
 - 1 PUSH PLATE & PULL HANDLE
 - 1 CLOSER, 1461, AL

HAGER
IVESS
LCN

- ADDITIONAL NOTE:**
SINGLE OCCUPANCY A.D.A. RESTROOMS
- 1-1/2 PAIR BUTTS, BB1278, 4-1/2 X 4-1/2, NRP, US26D
 - 1 FLOOR STOP 4388 26D
 - 1 CLOSER, 1461, AL
- LOCK MECHANISMS:
- 1 SINGLE OCCUPANCY RESTROOM PRIVACY LOCK #AL408-SAT-626

HAGER
IVESS
LCN

GROUP 3 (TYPICAL LOUNGE DOORS)

- EACH TO RECEIVE:
- 1-1/2 PAIR BUTTS, BB1278, 4-1/2 X 4-1/2, NRP, US26D
 - 1 FLOOR STOP 4388 26D
 - 1 CLOSER, 1461, AL
- LOCK MECHANISMS:
- DOOR TO BE DRILLED AND PREPPED TO RECEIVE LOCKSET WITH 2-3/4" BACKSET.
 - LOCKSET TO BE PROVIDED AND INSTALLED BY TENANT VENDOR (SECURITY SOURCE).

HAGER
IVESS
LCN

GROUP 4 (CASH ROOM DOORS)

- CASH OFFICE**
- 1-1/2 PAIR BUTTS, BB1278, 4-1/2 X 4-1/2, NRP, US26D
 - 1 FLOOR STOP 4388 26D
 - 1 CLOSER, 1461, AL
 - 1 180 DEGREE DOOR VIEWER - TA-3310
 - MOUNTING HEIGHT TO BE 5'-0" A.F.F.
- LOCK MECHANISMS:
- 1 STOREROOM SET, AL808D-SAT-626
 - CYLINDER TO ACCEPT 7 PIN KEYWAY
 - 1 SINGLE CYLINDER DEADBOLT #D24180-626
 - EXTERIOR KEYWAY (TO ACCEPT 7 PIN KEYWAY
 - INTERIOR THUMBTURN

HAGER
IVESS
LCN

GROUP 5 (TYPICAL OFFICE DOORS)

- EACH TO RECEIVE:
- 1-1/2 PAIR BUTTS, BB1278, 4-1/2 X 4-1/2, NRP, US26D
 - 1 FLOOR STOP 4388 26D
 - 1 CLOSER, 1461, AL
- LOCK MECHANISMS:
- 1 STOREROOM SET, AL808D-SAT-626
 - CYLINDERS TO ACCEPT 7 PIN KEYWAY

HAGER
IVESS
LCN

GROUP 6 (STOCKROOM DOORS)

- STOCKROOM DOORS TO BE:**
- ELJASON MODEL P-11 PLUS
 - COLOR: BLACK 108
 - 18" SPRING BUMPERS - BLACK
 - 5" X 18" JAMB GUARDS
 - 5" X 14" HIGH IMPACT WINDOWS WITH BLACK FRAME

SCHLAGE
FALLON

GROUP 7 (SLIDING GLASS DOORS)


- EACH TO RECEIVE:
- FULLY AUTOMATIC OPERATORS
 - THRESHOLD ADA APPROVED
- LOCK MECHANISMS:
- KEYED CYLINDER EXTERIOR 317-601-26D
 - CYLINDER TO ACCEPT 7 PIN KEYWAY
 - W/ THUMB TURN INTERIOR M.S. ILC09 7161TK-26D

NATIONAL GUARD
ILCO

- ADDITIONAL HARDWARE NOTE:**
BIG LOTS PREFERRED VENDOR, SECURITY SOURCE, WILL PROVIDE PADLOCKS FOR OVERHEAD DOORS AND ROOF HATCH.

LEGEND

	NEW WALL
	EXISTING WALL
	DETAIL/NOTE SHEET NUMBER
	WALL DETAIL/NOTE SHEET NUMBER
	FINISH SCHEDULE SHEET NUMBER

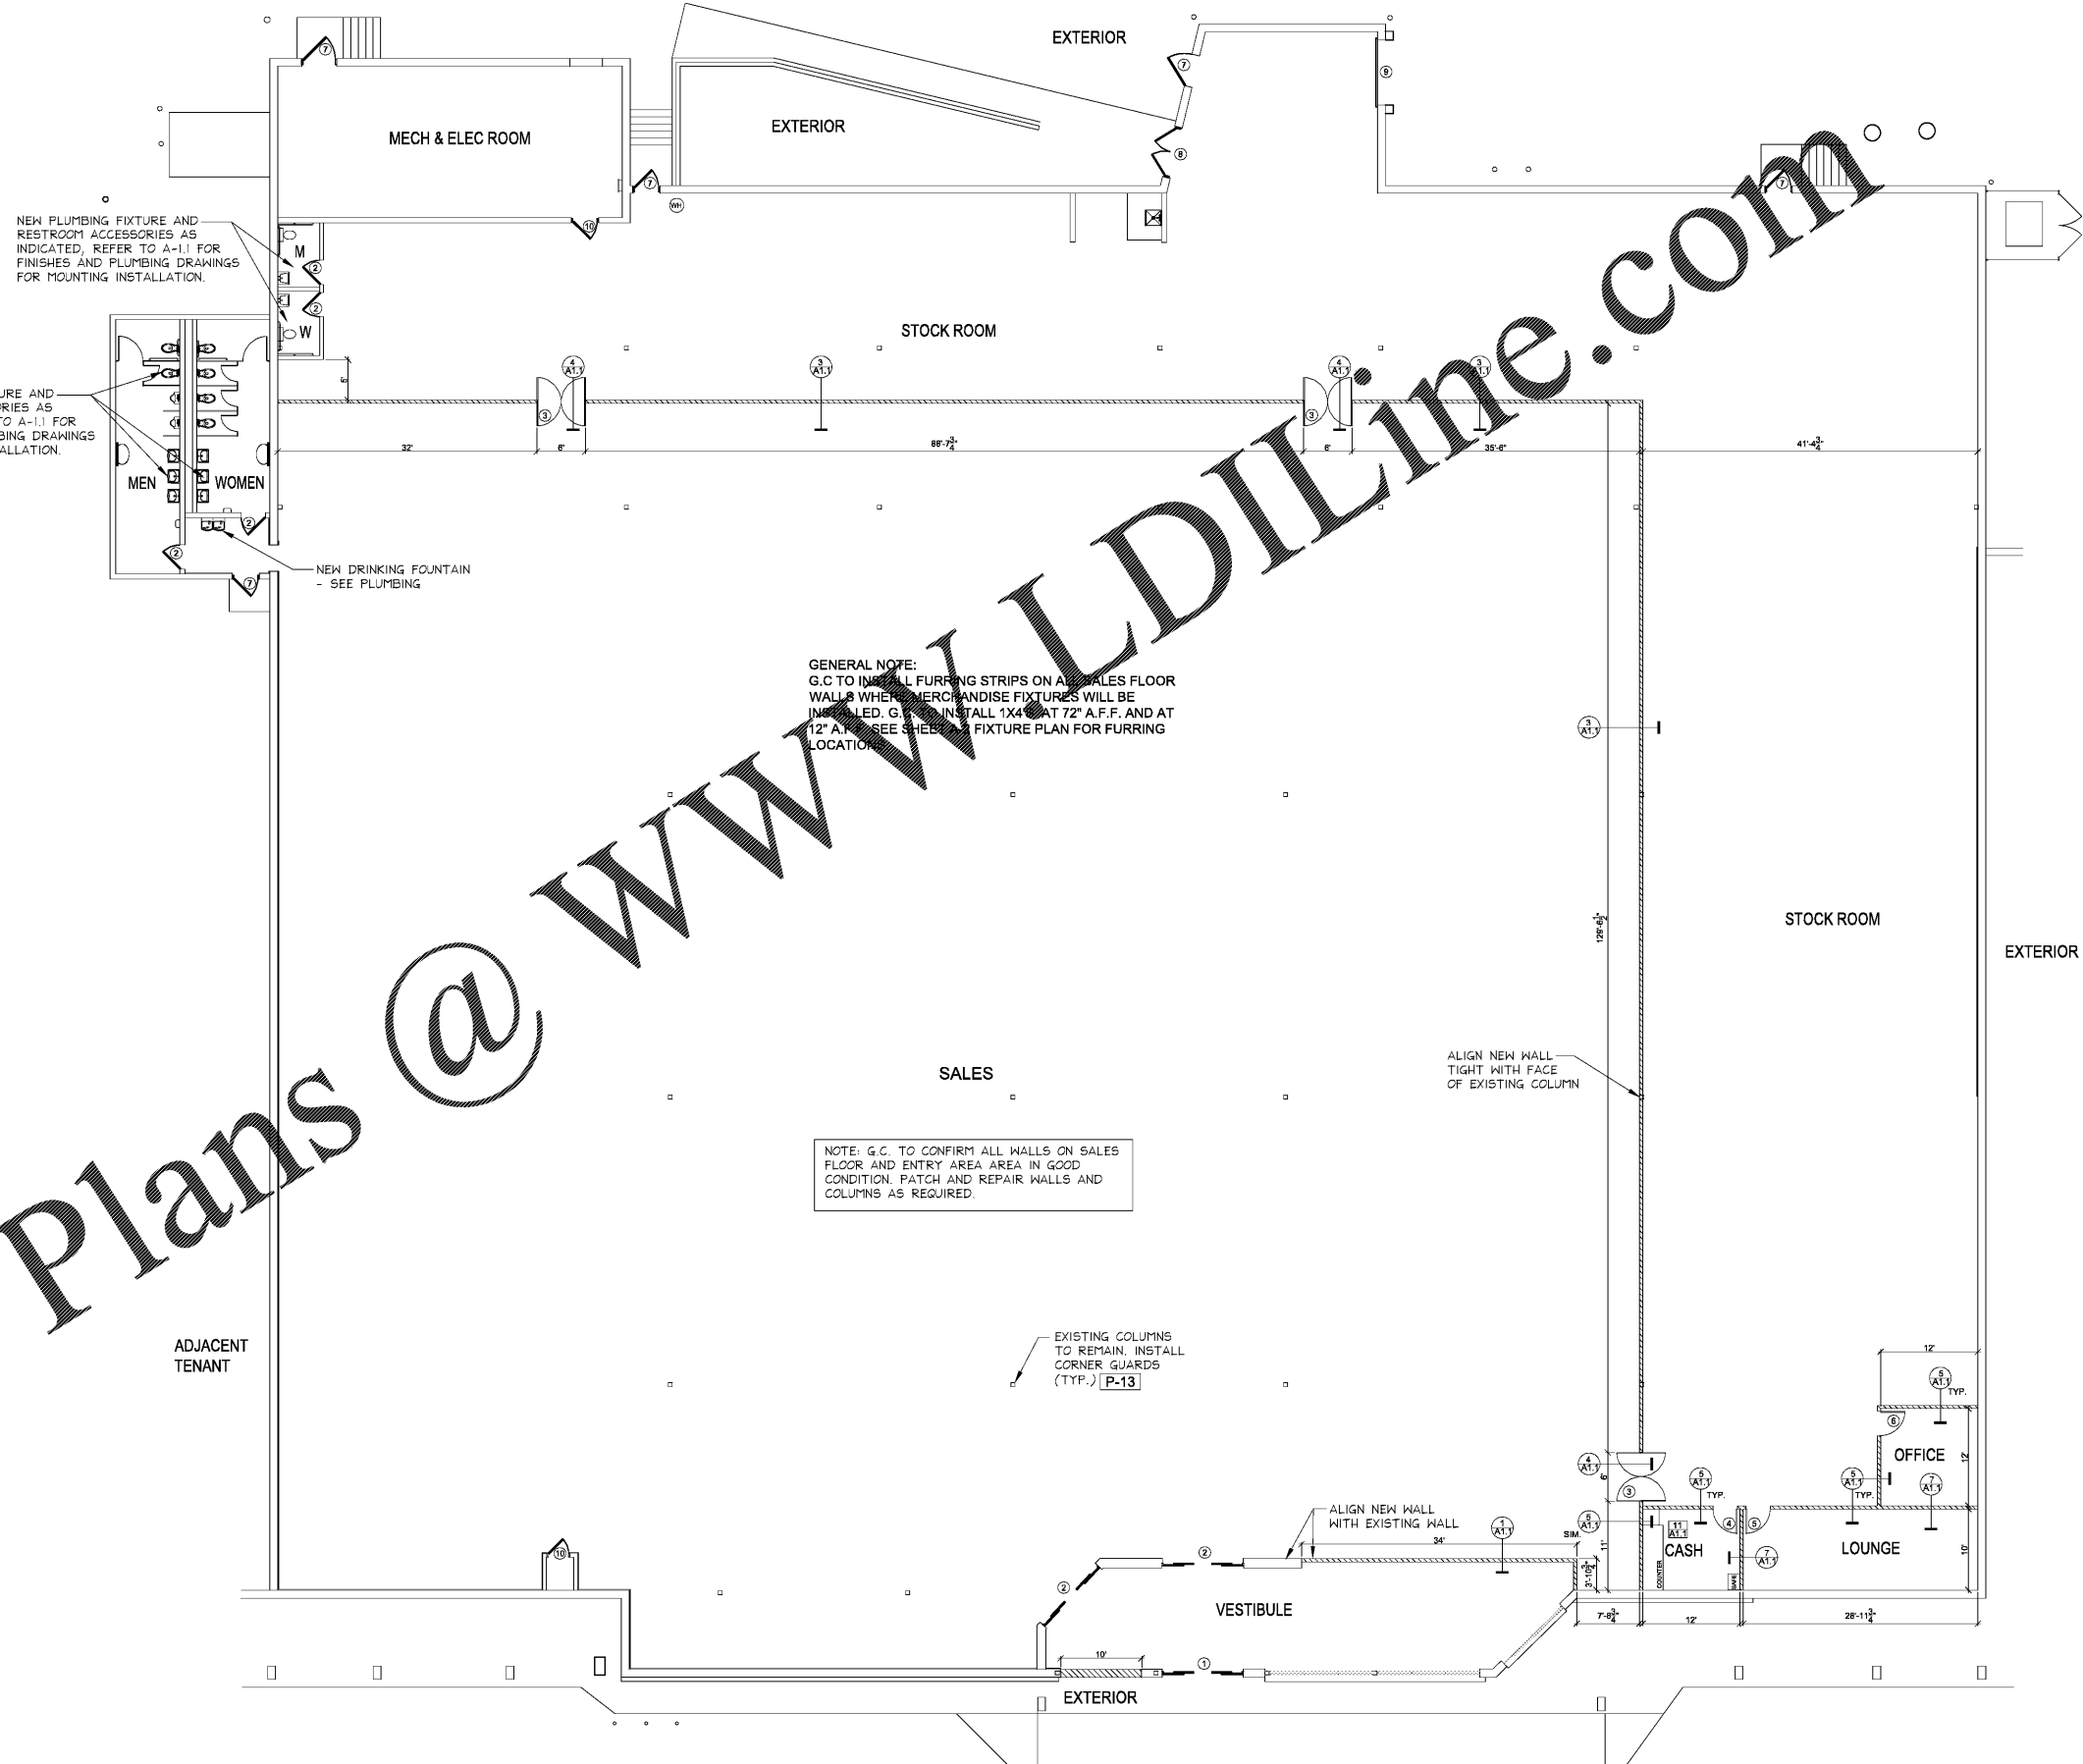

GENERAL NOTE:
G.C. TO INSTALL FURRING STRIPS ON ALL WALLS FLOOR WALL & WHEN MERCHANDISE FIXTURES WILL BE INSTALLED. G.C. TO INSTALL 1X4 @ 24" O.C. AT 72" A.F.F. AND AT 12" A.F.F. SEE SHEET FOR FIXTURE PLAN FOR FURRING LOCATION.

NOTE: G.C. TO CONFIRM ALL WALLS ON SALES FLOOR AND ENTRY AREA AREA IN GOOD CONDITION. PATCH AND REPAIR WALLS AND COLUMNS AS REQUIRED.

EXISTING COLUMNS TO REMAIN. INSTALL CORNER GUARDS (TYP.) P-13

ALIGN NEW WALL TIGHT WITH FACE OF EXISTING COLUMN

ALIGN NEW WALL WITH EXISTING WALL

DATE	REVISION
BIG LOTS 14154 E. WADE HAMPTON BLVD. GREER, SOUTH CAROLINA 29651	
SQUARE FOOTAGE	SqFt
SALES FLOOR	25,685
TOTAL BUILDING	39,910
DATE DRAWN:	04-02-19
DRAWN BY:	F.A.
S.A.	3/28" = 1'-0"
BIG LOTS STORES, INC. STORE PLANNING DEPT. 4900 E. DUBLIN GRANVILLE RD COLUMBUS, OHIO 43081 PHONE: (614) 278-6800	
ARCHITECT NAME: WILLIAM E. ABBOT LICENSE NUMBER: 4566 LICENSE EXPIRATION DATE: 06-30-2019	
SHEET: A-1	

CONSTRUCTION PLAN