





1 DEMOLITION STOREFRONT ELEVATION  
1/8" = 1'-0"

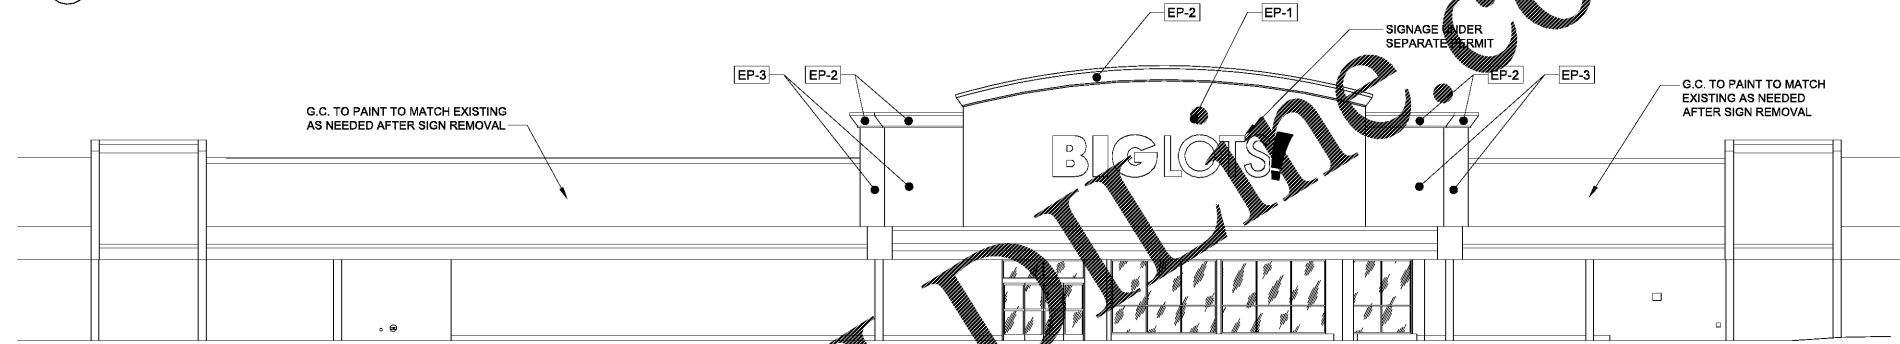

2 PROPOSED STOREFRONT ELEVATION  
1/8" = 1'-0"

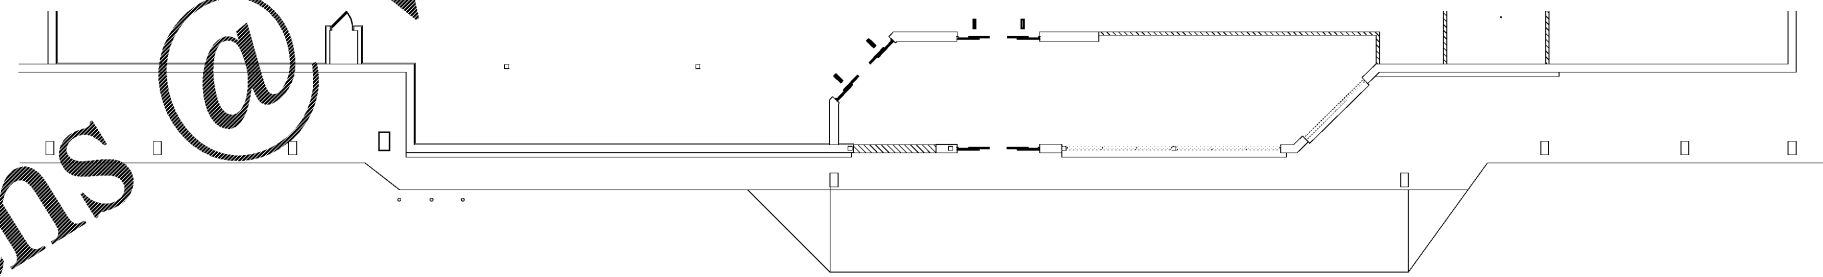

3 PARTIAL FLOOR PLAN  
1/8" = 1'-0"

Order Plans @ www.LDilLine.com

EXTERIOR FINISH LEGEND

- EP-1 PPG EL CAPITAN #1020-4 SEMI-GLOSS
- EP-2 PPG IRISH CREAM #1081-1 SEMI-GLOSS
- EP-3 PPG GLAZED PEARS #1095-2 SEMI-GLOSS

NOTE:  
GENERAL CONTRACTOR TO ENSURE ALL EXISTING WINDOW MULLIONS ARE IN GOOD WORKING CONDITION. NOTIFY BIG LOTS REPRESENTATIVE OF ANY ISSUES.

DATE REVISION

BIG LOTS  
14154 E. WADE HAMPTON BLVD.  
GREER, SOUTH CAROLINA 29651

SQUARE FOOTAGE	
Area	SqFt
SALES FLOOR	25,685
TOTAL BUILDING	39,910

DATE DRAWN: 04-02-19  
DRAWN BY: F.A.  
SCALE: 3/32" = 1'-0"

BIG LOTS STORES, INC.  
STORE PLANNING DEPT.  
4900 E. DUBLIN GRANVILLE RD  
COLUMBUS, OHIO 43081  
PHONE: (614) 278-6800



ARCHITECT NAME: WILLIAM E. ABBOT  
LICENSE NUMBER: 4566  
LICENSE EXPIRATION DATE: 06-30-2023

