



LEGEND

	(GYP) GYPSUM BOARD
	(ACT) ACOUSTIC TILE
9'-0" GYP	CEILING HEIGHT GYPSUM BOARD
9'-0" ACT	CEILING HEIGHT ACOUSTIC TILE

EXISTING T-BAR @ 7'-11"
TO REMAIN, G.C. TO
REPLACE CEILING TILE

EXISTING T-BAR @ 7'-9 3/8"
TO REMAIN, G.C. TO
REPLACE CEILING TILE

EXISTING T-BAR @ 7'-8 3/4"
TO REMAIN, G.C. TO
REPLACE CEILING TILE

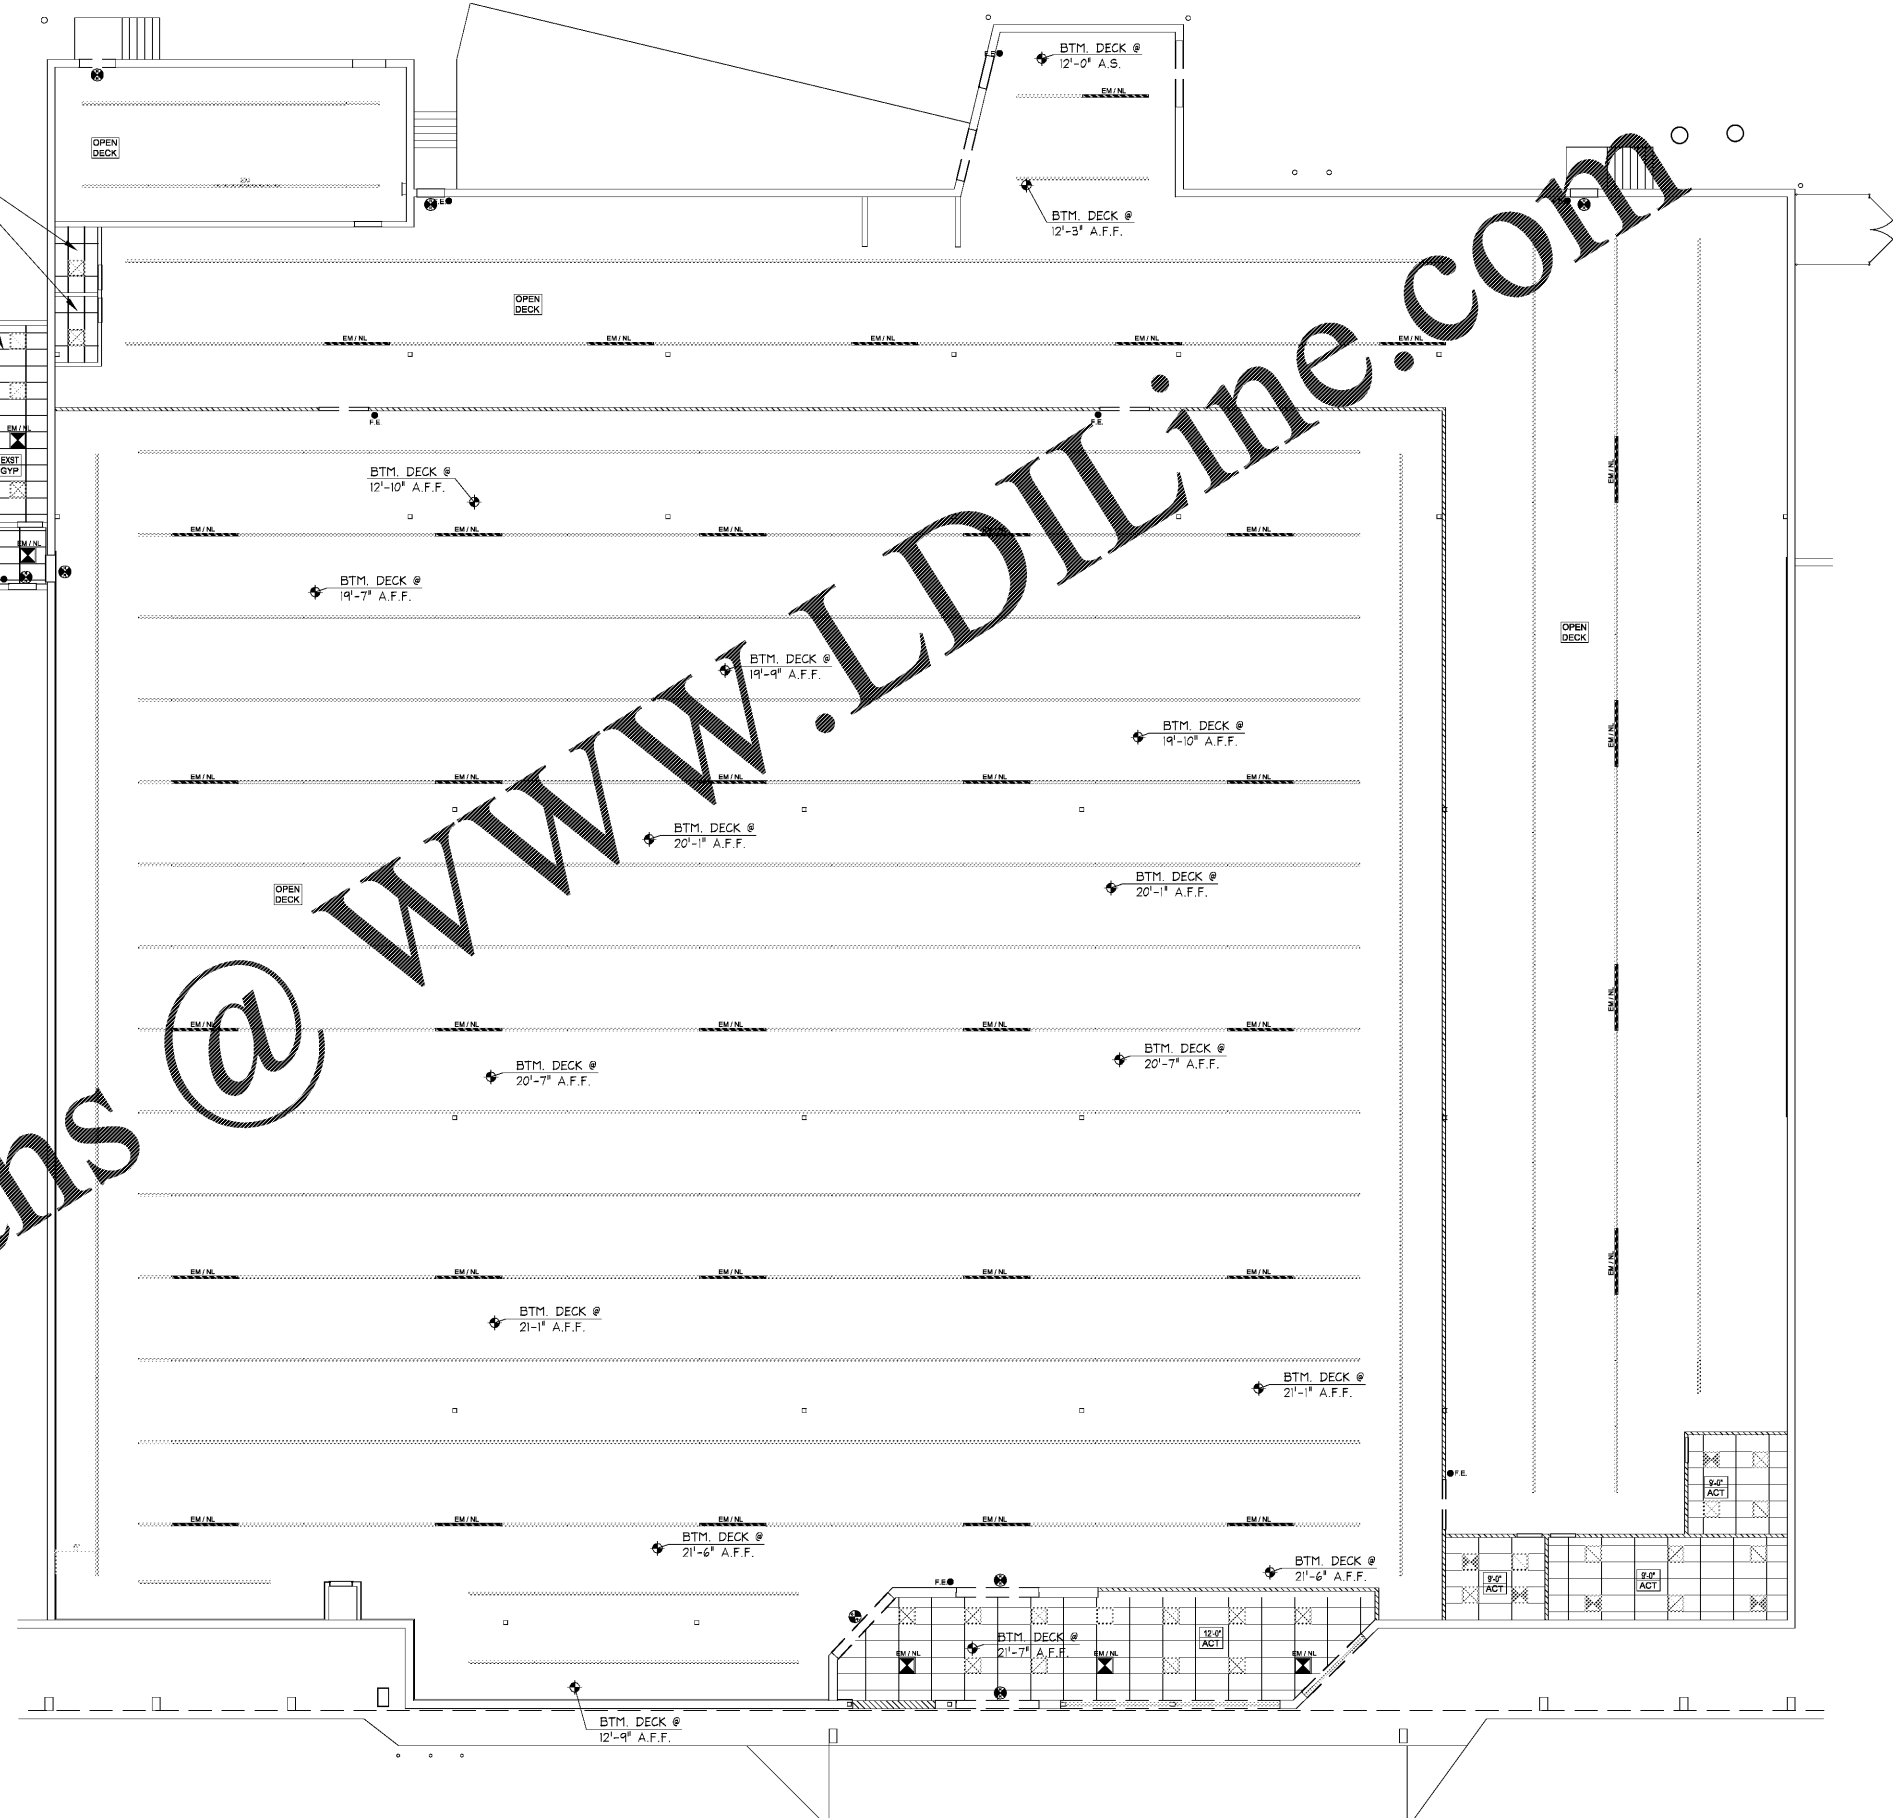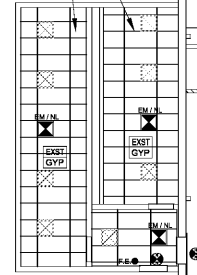

Order Plans @ www.LDILine.com

<p>BIG LOTS STORES, INC. STORE PLANNING DEPT. 4900 E. DUBLIN GRANVILLE RD COLUMBUS, OHIO 43081 PHONE: (614) 278-6800</p>	<p>DATE DRAWN: 04-02-19</p> <p>DRAWN BY: F.A.</p> <p>SCALE: 3/32" = 1'-0"</p>	<p>SQUARE FOOTAGE</p> <table border="1" style="width: 100%; border-collapse: collapse;"> <tr> <td>Area</td> <td>SqFt</td> </tr> <tr> <td>SALES FLOOR</td> <td>25,685</td> </tr> <tr> <td>TOTAL BUILDING</td> <td>39,910</td> </tr> </table>	Area	SqFt	SALES FLOOR	25,685	TOTAL BUILDING	39,910	<p>BIG LOTS 14154 E. WADE HAMPTON BLVD. GREER, SOUTH CAROLINA 29651</p>
Area	SqFt								
SALES FLOOR	25,685								
TOTAL BUILDING	39,910								
<p>BIG LOTS! BIG LOTS STORES, INC.</p>									
<p>ARCHITECT NAME: WILLIAM E. ABBOT LICENSE NUMBER: 4562 LICENSE EXPIRATION DATE: 06-30-2019</p>									
<p>SHEET: A-3</p>									

REFLECTED CEILING PLAN