

LEGEND	
	NEW WALL
	EXISTING WALL
	DETAIL NOTE SHEET NUMBER


GENERAL NOTE:
LCP (LIGHTING CONTROL PANEL) AND SLP (SCREAM LOGIC PANEL) ARE PROVIDED BY SIEMENS AND INSTALLED BY ELECTRICAL CONTRACTOR. ELECTRICAL CONTRACTOR SHALL PROVIDE 1" CONDUIT FROM LCP TO SLP

GENERAL NOTE:
ELECTRICAL CONTRACTOR TO FURNISH AND INSTALL JUNCTION BOX AND CONDUIT (WITH PULL STRING) FOR ALL DZC (DIGITAL ZONE CONTROLLERS), RH (RELATIVE HUMIDITY SENSORS) AND CO2 (CARBON DIOXIDE SENSORS) SIEMENS SHALL FURNISH AND INSTALL CONTROL WIRE AND MAKE FINAL CONNECTION. COORDINATE MOUNTING LOCATION AND HEIGHT WITH MECHANICAL CONTRACTOR AND SHEET M-1 PRIOR TO ROUGH-IN.

ELECTRICAL LEGEND

- COMMON GROUND CONVENIENCE DUPLEX RECEPTACLE TO BE NEMA 5-20R (HUBBLE MODEL #HBL5352)
- COMMON GROUND CONVENIENCE DOUBLE DUPLEX RECEPTACLE TO BE NEMA(2)-(5)-20R (HUBBLE MODEL #HBL5352)
- ISOLATED GROUND TWIST LOCK DUPLEX RECEPTACLE TO BE NEMA L5-15R HUBBLE IG4700A
- J BOX FOR SIGN
- TELECOM. ROUGH-IN
- POS - CAT-5 ROUGH-IN
- EMS - CAT-5 ROUGH-IN
- DOORBELL
- DISCONNECT SWITCH
- CORD REEL (SEE NOTE #5 SHEET E-2)
- ELECTRIC PANEL
- EAS EQUIPMENT

GENERAL NOTE:
ELECTRICAL CONTRACTOR TO PROVIDE ELECTRIC METER NUMBER AT THE BEGINNING OF THE PROJECT TO BIG LOTS

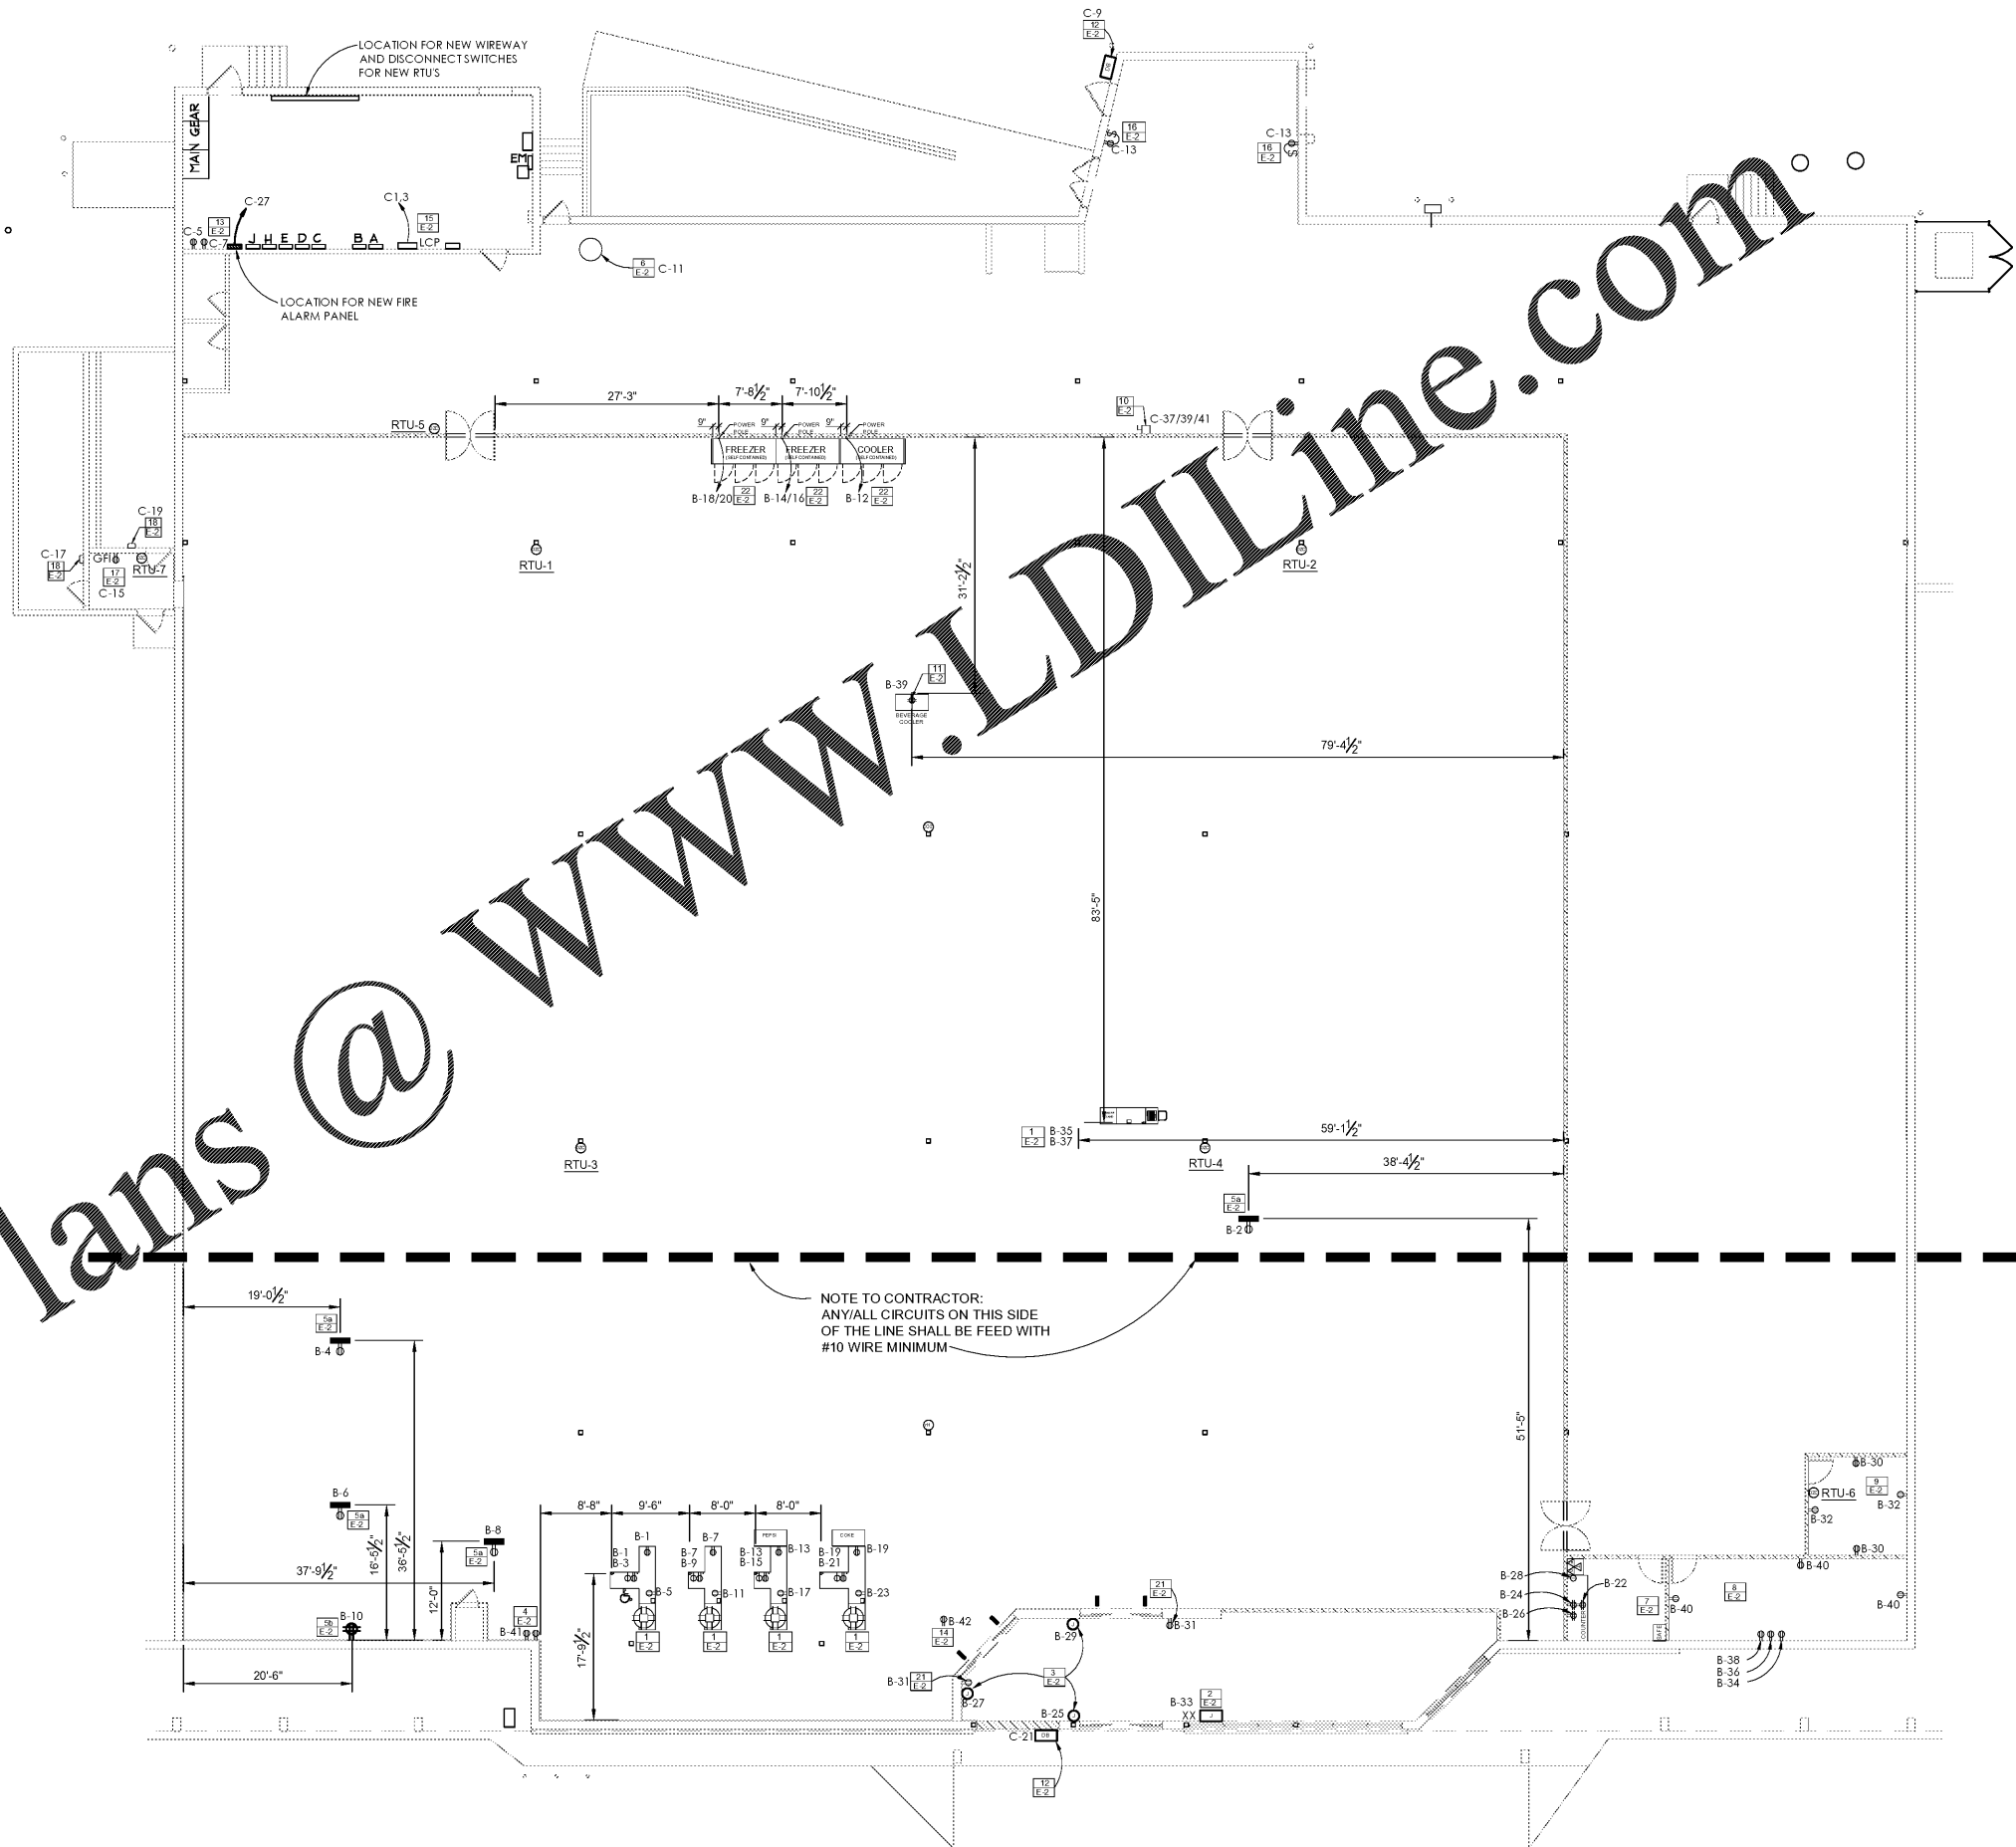

Order Plans @ www.LDILine.com

DATE	REVISION						
DATE DRAWN: 04-02-19				SQUARE FOOTAGE Area: 25,685 SF SALES FLOOR: 39,910			
DRAWN BY: F.A.				SALES FLOOR: 25,685			
F.A.: 39,910				TOTAL BUILDING: 39,910			
SCALE: 3/8" = 1'-0"				DATE: 04-02-19			
BIG LOTS STORES, INC. STORE PLANNING DEPT. 4900 E. DUBLIN GRANVILLE RD COLUMBUS, OHIO 43081 PHONE: (614) 278-6800							
BIG LOTS BIG LOTS STORES, INC.							
SHEET: E-1							

ELECTRIC PLAN