


DEMO KEYED NOTES:

- 1 REMOVE EXISTING RTU AND CAP AND WEATHERPROOF CURB. REMOVE ALL EXISTING DUCTWORK, GAS AND ELECTRICAL ASSOCIATED WITH THIS UNIT BACK TO THE SOURCE.
- 2 REMOVE EXISTING WATER HEATER, GAS PIPING, FLUE, ETC. CAP GAS AND WATER PIPES BACK TO SOURCE.
- 3 REMOVE EXISTING RTU AND CURB. REFER TO M-1 FOR NEW WORK.
- 4 REMOVE EXISTING MECHANICAL EQUIPMENT AND DRAINAGE. REPAIR AND PATCH ROOF AS REQUIRED. REMOVE ALL EXISTING INSULATION, DUCTWORK, GAS AND ELECTRICAL ASSOCIATED WITH THIS UNIT BACK TO THE SOURCE.
- 5 CUT AND CAP ALL EXISTING SANITARY PIPING TO BELOW FLOOR. COORDINATE ALL WORK WITH BIG LOTS.
- 6 REMOVE EXISTING EXHAUST FANS AND CAP. REPAIR AND PATCH ROOF AS REQUIRED.
- 7 CUT AND CAP EXISTING DOMESTIC WATER PIPING BACK TO MAIN FOR ALL PLUMBING FIXTURES BEING REMOVED. COORDINATE ALL WORK WITH BIG LOTS.
- 8 ALL EXISTING DUCTWORK AND ASSOCIATED GRILLES AND DIFFUSERS TO BE REMOVED. ALL REMOVED MATERIALS TO BE DISPOSED OF PROPERLY.
- 9 REMOVE ALL EXISTING VENTS, FLUE, ECT. ASSOCIATED WITH PLUMBING FIXTURES BEING REMOVED. PATCH AND REPAIR ROOF AS REQUIRED. COORDINATE ALL WORK WITH BIG LOTS.
- 10 EXISTING RESTROOM FIXTURES, ACCESSORIES AND DRINKING FOUNTAIN TO BE REPLACED. REFER TO PLUMBING PLANS FOR SCOPE.
- 11 REMOVE ALL WALL LOUVERS. REPAIR WALL AS REQUIRED. COORDINATE WORK WITH BIG LOTS PM.
- 12 DEMO ALL MECHANICAL EQUIPMENT IN THIS ROOM BACK TO SOURCE.
- 13 DEMO EXISTING GAS PIPING BACK TO METER.
- 14 ALL EXISTING DUCTWORK, DIFFUSERS AND WALL LOUVERS TO REMAIN. REFER TO M-1 FOR ADDITIONAL INFORMATION.
- 15 SEE ALTERNATE. REMOVE EXISTING RTU AND CAP AND WEATHERPROOF CURB. REMOVE ALL EXISTING DUCTWORK, GAS AND ELECTRICAL ASSOCIATED WITH THIS UNIT BACK TO THE SOURCE.

PLUMBING CONTRACTOR TO COORDINATE ABANDONED PIPE REMOVAL WITH BIG LOTS.

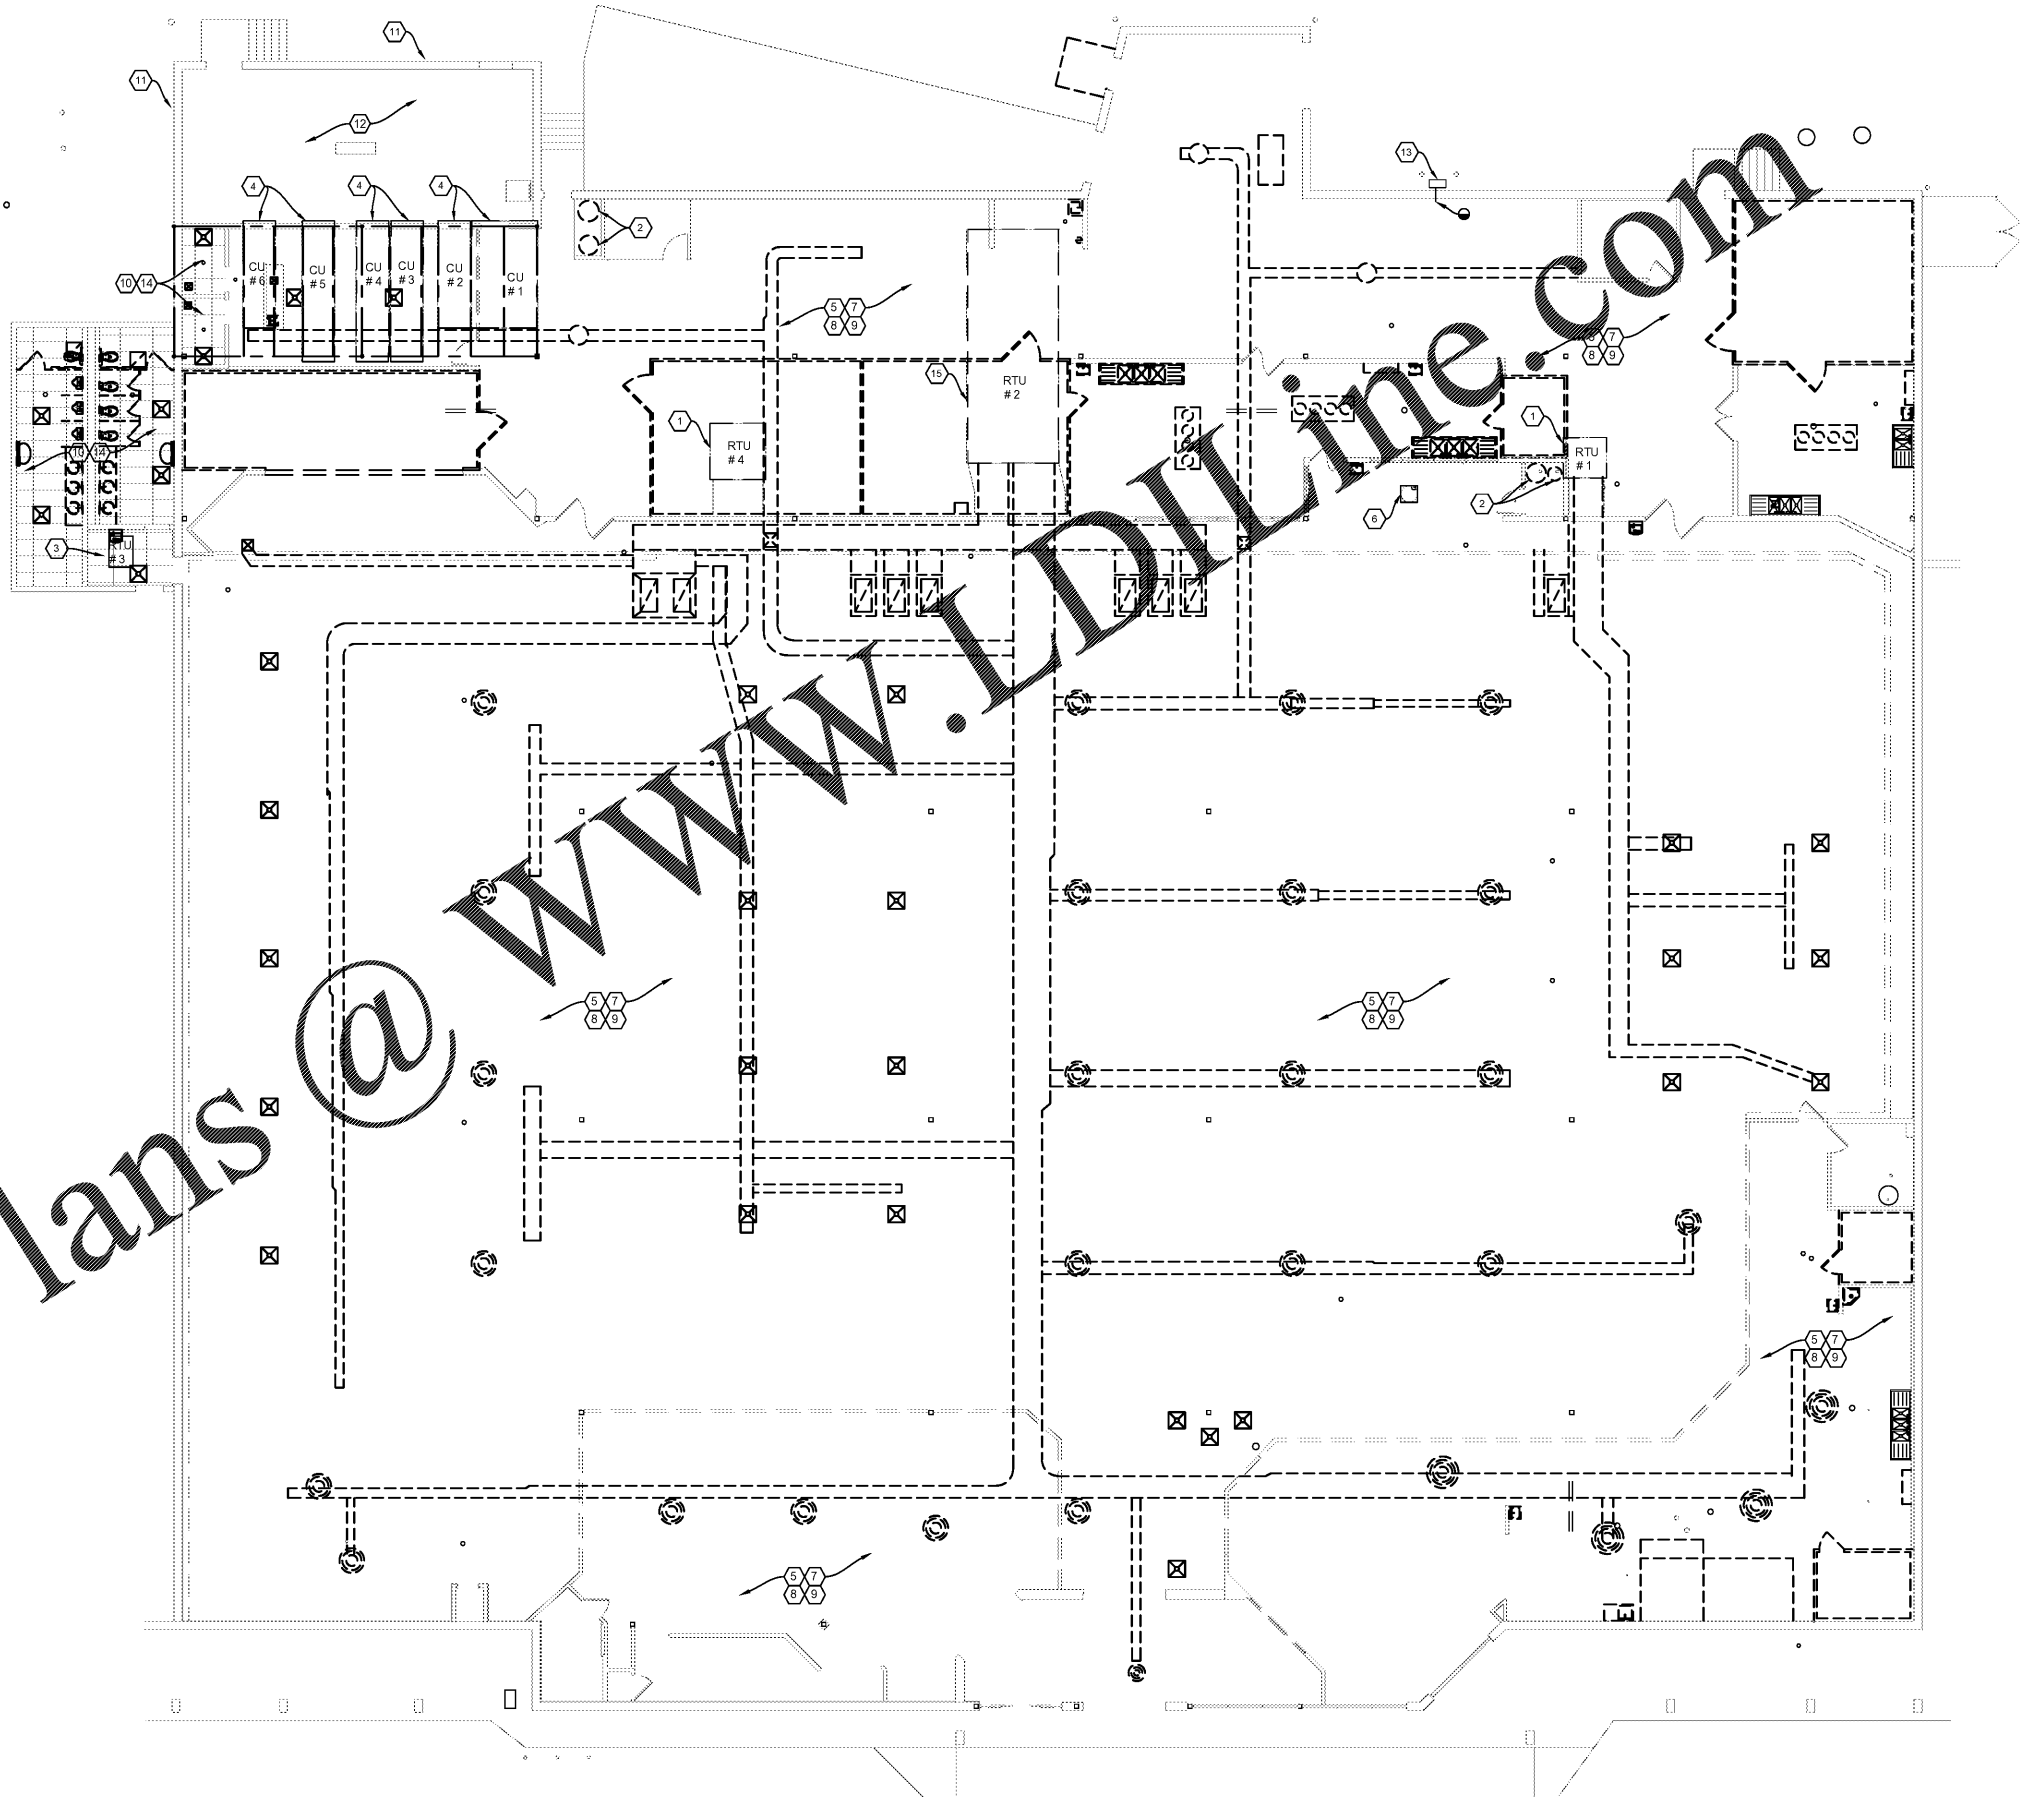

Order Plans @ www.idline.com

DATE	REVISION			
		BIG LOTS 14154 E. WADE HAMPTON BLVD. GREER, SOUTH CAROLINA 29651		
DATE DRAWN: 04-02-19	SQUARE FOOTAGE			
	Area	SqFt	SALES FLOOR	TOTAL BUILDING
DRAWN BY: F.A.		25,885	39,910	
SCALE: 3/32" = 1'-0"				
BIG LOTS STORES, INC. STORE PLANNING DEPT. 4900 E. DUBLIN GRANVILLE RD COLUMBUS, OHIO 43081 PHONE: (614) 278-6800				
SOUTH CAROLINA REGISTERED PROFESSIONAL ENGINEER No. 19602 W. GOSWAMI / W. TORON				
BIG LOTS BIG LOTS STORES, INC.				
SHEET: M-3		MECHANICAL DEMOLITION PLAN		