




1 EXT. WALL ASSEMBLY #1
SCALE: 1-1/2" = 1'-0"

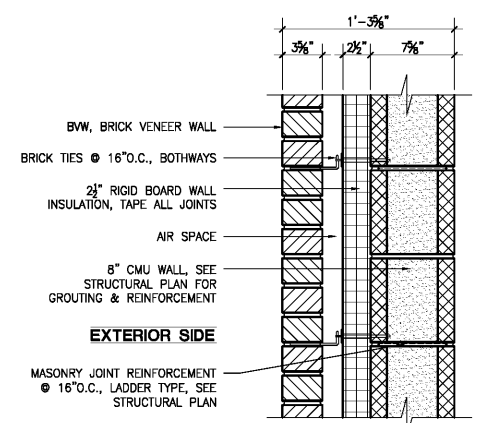


2 EXT. WALL ASSEMBLY #2
SCALE: 1-1/2" = 1'-0"

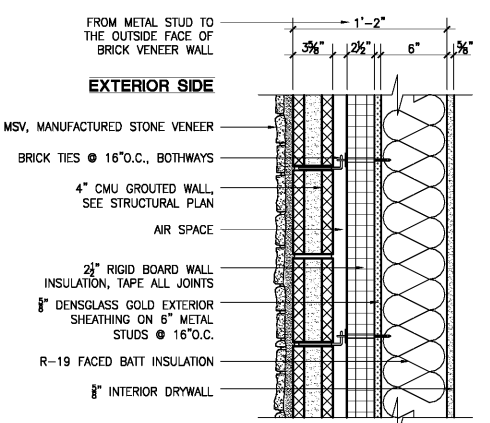


3 EXT. WALL ASSEMBLY #3
SCALE: 1-1/2" = 1'-0"

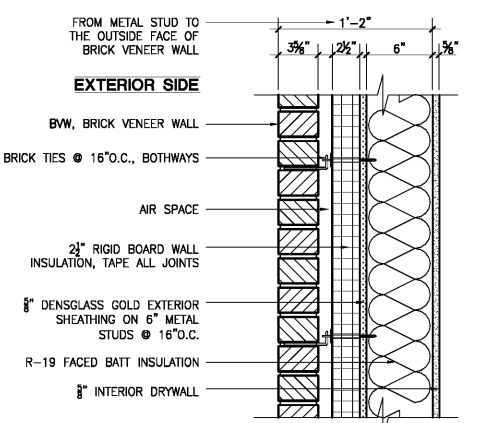


4 EXT. WALL ASSEMBLY #4
SCALE: 1-1/2" = 1'-0"

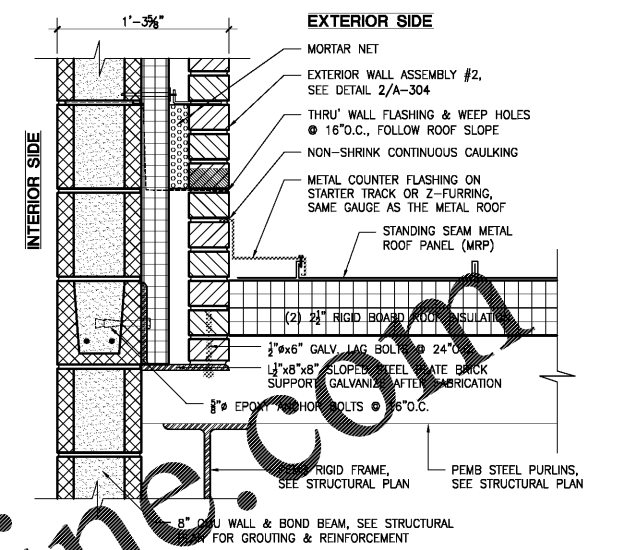


5 FLASHING & BRICK SUPPORT DETAIL
SCALE: 1-1/2" = 1'-0" (BETWEEN APPARATUS BAY & MAIN BUILDING)

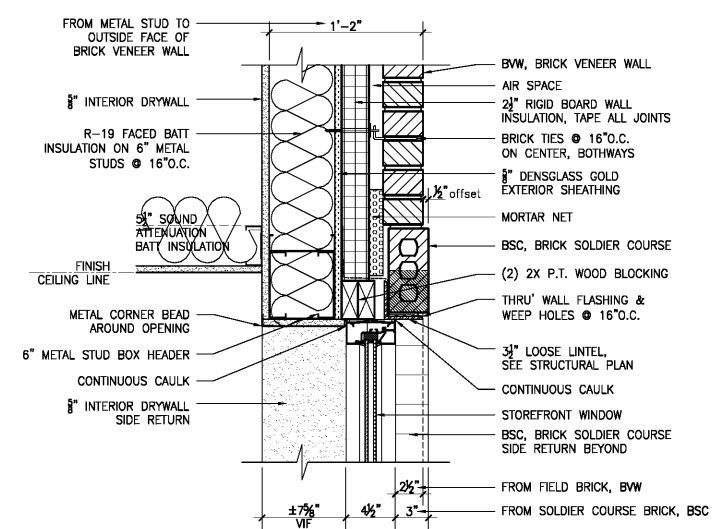


6 WINDOW HEAD DETAIL
SCALE: 1-1/2" = 1'-0" (MAIN BUILDING)

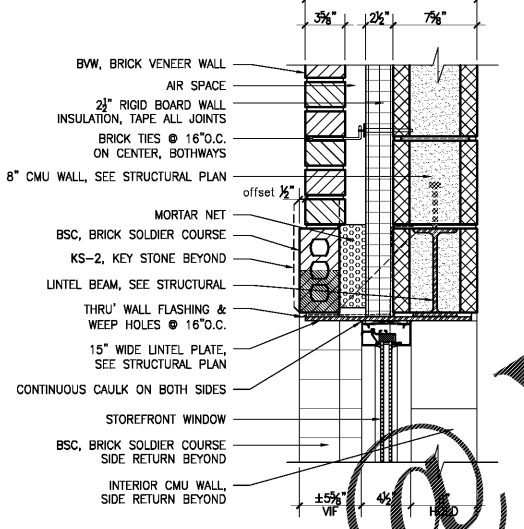


7 WINDOW HEAD DETAIL
SCALE: 1-1/2" = 1'-0" (APPARATUS BAY)

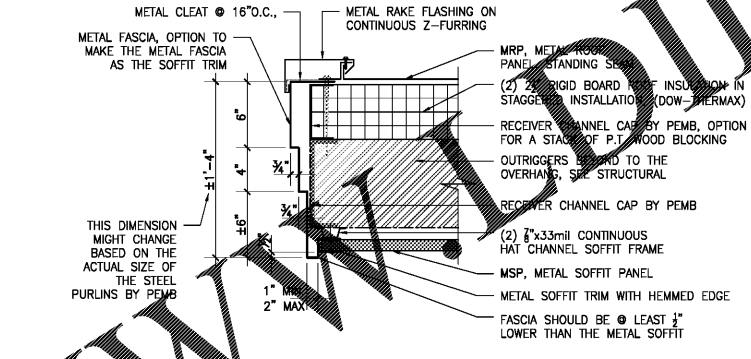


10 FASCIA DETAIL @ RAKE
SCALE: 1-1/2" = 1'-0" (BASE BID)
SEE 2/A-104 FOR THE ALTERNATE BID DETAIL

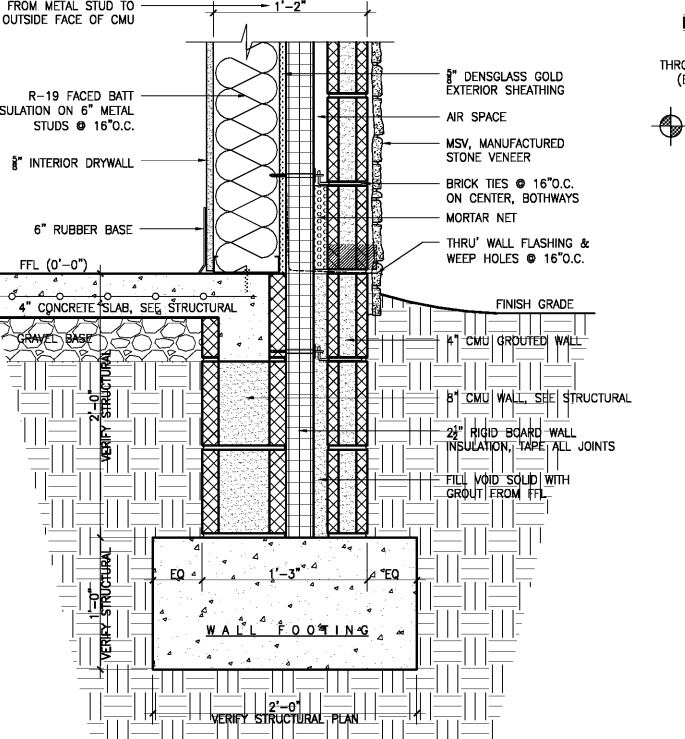


11 WALL FOOTING SECTION DETAIL
SCALE: 1-1/2" = 1'-0" (MAIN BUILDING)

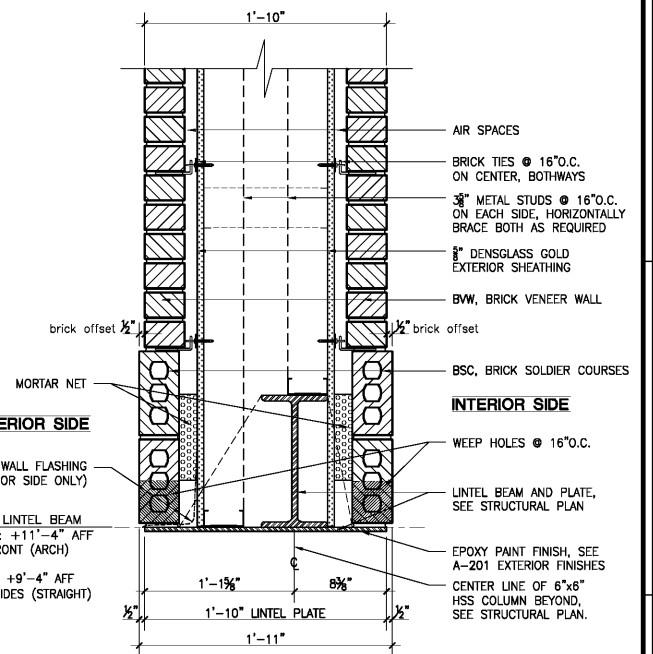

12 DETAIL @ ENTRY PORCH-100
SCALE: 1-1/2" = 1'-0"

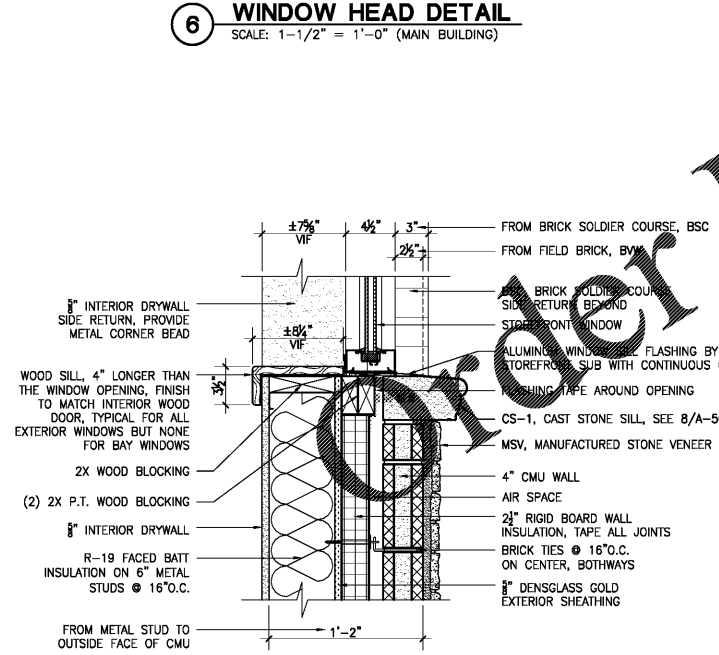



8 WINDOW SILL DETAIL
SCALE: 1-1/2" = 1'-0" (MAIN BUILDING)

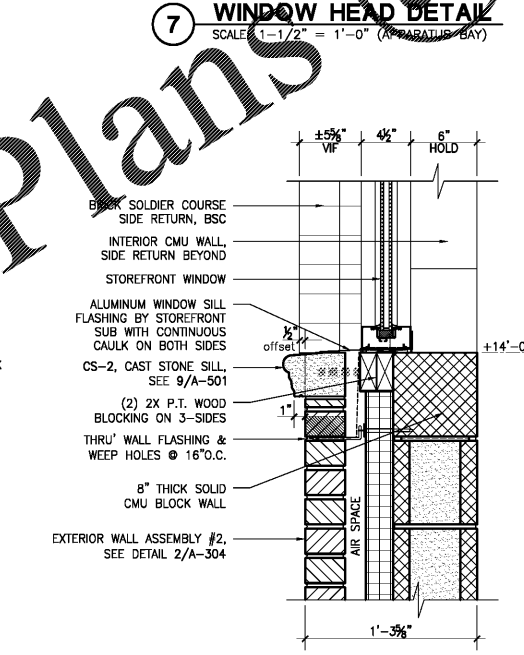

9 WINDOW SILL DETAIL
SCALE: 1-1/2" = 1'-0" (APPARATUS BAY)

NOTE:
SEE A-201 FOR ALL THE EXTERIOR FINISHES, and A-601 FOR INTERIOR

GENERAL NOTES:
ALL NOTES APPLY TO ALL DRAWINGS AND TRADES. IT IS THE RESPONSIBILITY OF ALL CONTRACTORS AND TRADES TO COORDINATE THE INSTALLATION OF THEIR WORK WITH THE INSTALLATION OF WORK BY ALL OTHER CONTRACTORS AND TRADES. THE REQUIREMENTS OF THE DRAWINGS, GENERAL REQUIREMENTS AND ALL ITEMS OF THE CONTRACT DOCUMENTS ARE EQUALLY BINDING ON ALL CONTRACTORS AND TRADES. EACH CONTRACTOR IS REQUIRED TO MAINTAIN FULL SETS OF THE CONTRACT DOCUMENTS FOR HIS EMPLOYEES USE ON THE PROJECT TO ASSURE THAT ALL WORK IS PROPERLY COORDINATED AND INSTALLED WITH THE WORK OF OTHER CONTRACTORS AND TRADES.

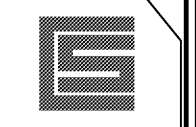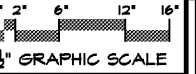

Stewart-Cooper-Newell Architects
Tel. 704.865.6311
www.scn-architects.com

JLA
Since 1980
Architects • Engineers • Landscape Architects
JOHNSON, LASCHOBER & ASSOCIATES, P.C.
AUGUSTA, GA • MT PLEASANT, SC
TEL (706) 724-5756 • TEL (843) 619-4656
FAX (706) 724-3955
WWW.THEJLAGROUP.COM

CITY OF NORTH AUGUSTA, SC
100 GEORGIA AVENUE, NORTH AUGUSTA, SC 29841
PROJECT NAME:
**NORTH AUGUSTA
FIRE STATION 1 RELOCATION**
PROJECT LOCATION:
3111 W. MARTINTOWN ROAD, NORTH AUGUSTA, SC 29841

STEWART-COOPER-NEWELL ARCHITECTS, P.A.
CERT. NO. C-82008
GASTONIA, NC

KENNETH CHARLES NEWELL
GASTONIA, NC 04827
09/28/2020
REGISTERED ARCHITECT

REV	DATE	BY	ISSUED FOR	DESCRIPTION
0	10/08/20	KCN	ISSUED FOR BID	

PROJECT NO. 3057.2003 (1578)
DRAWN BY: GYS / GEC
CHECKED BY: KCN
DATE: 10/08/2020
SHEET TITLE

DETAILS FOR WALL SECTIONS

SCALE: AS NOTED
DRAWING NO. **A-304**
REV. **0**

This document is the property of Johnson, Laschober & Associates, P.C. The unauthorized reproduction, copying or otherwise use of this document is strictly prohibited and any infringement thereupon may be subject to legal action.