

ENGLISH & ASSOCIATES
ARCHITECTS, INC.

3084 MERCER UNIVERSITY DRIVE, SUITE 100
ATLANTA, GEORGIA 30341
DENGLISH@ENGLISHASSOCIATESINC.COM

JOB PROGRESS:

ITEM: DATE:

REVISIONS:

TAG: DATE:

This drawing, as an instrument of service, is and shall remain the property of the Architect. It is not to be reproduced, copied, or used in any way without the written permission of the Architect of Record. DO NOT scale this drawing. All questions to be submitted as a formal request for information to the Architect of Record.

ALEXANDRIA
AN APARTMENT COMMUNITY
FOR
Bobo Family Group
HUNTSVILLE, ALABAMA

JOB NUMBER:


DRAWN BY:

CHECKED BY:

BUILDING #10
BUILDING PLANS

SHEET NO.

A2.20

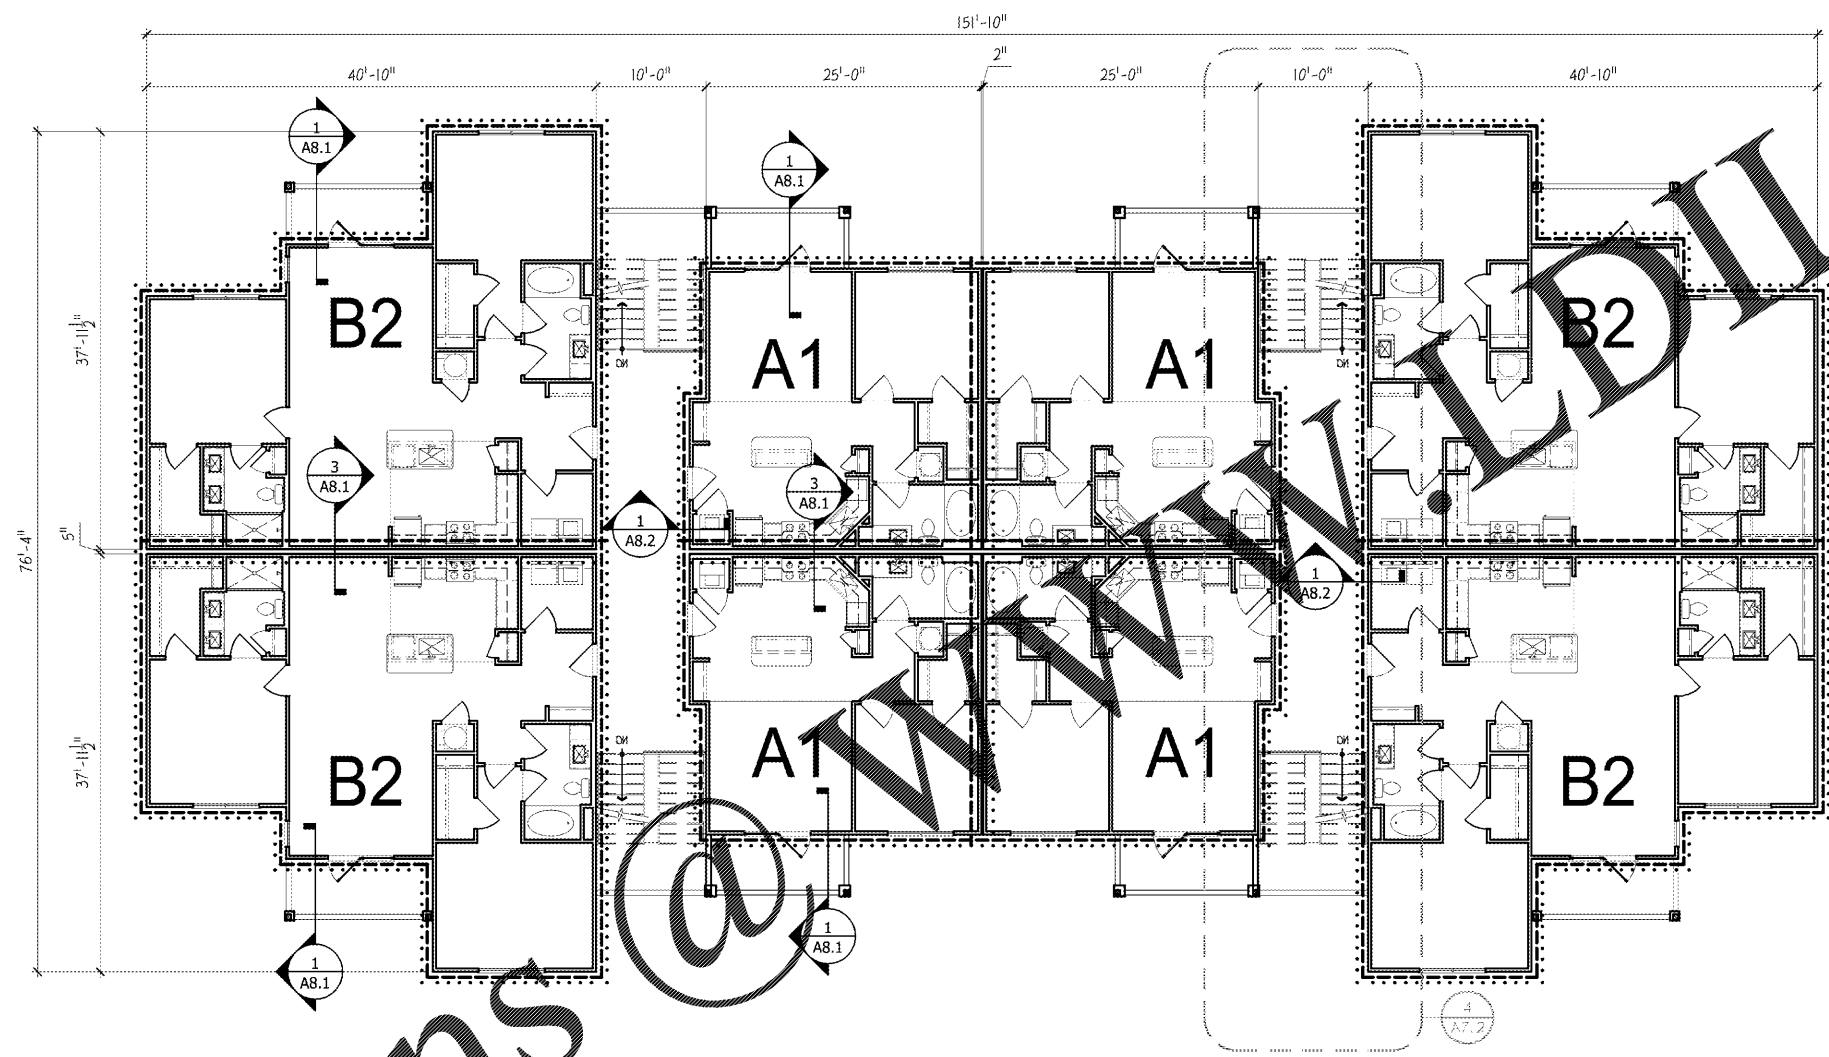

1 BUILDING #10 - THIRD FLOOR
A2.20 SCALE: 1/8" = 1'-0"

LEGEND
.....
DENOTES 1 HR RATED WALL
- - - - -
DENOTES SHEAR WALL

Order Plans