

ENGLISH & ASSOCIATES ARCHITECTS, INC.
 3084 MERCER UNIVERSITY DRIVE, SUITE 100
 ATLANTA, GEORGIA 30341
 DENGGLISH@ENGLISHASSOCIATESINC.COM

JOB PROGRESS:
 ITEM: DATE:


REVISIONS:
 TAG: DATE:

This drawing, as an instrument of service, is and shall remain the property of the Architect of Record and shall not be published, reproduced or used in any way without the written permission of the Architect of Record. DO NOT scale this drawing. All questions to be submitted as a formal request for information to the Architect of Record.


ALEXANDRIA
 AN APARTMENT COMMUNITY
 FOR
Bobo Family Group
 HUNTSVILLE, ALABAMA

JOB NUMBER:
DRAWN BY:
CHECKED BY:
 FLASHING DETAILS & WATERPROOFING DETAILS
SHEET NO.


A8.5

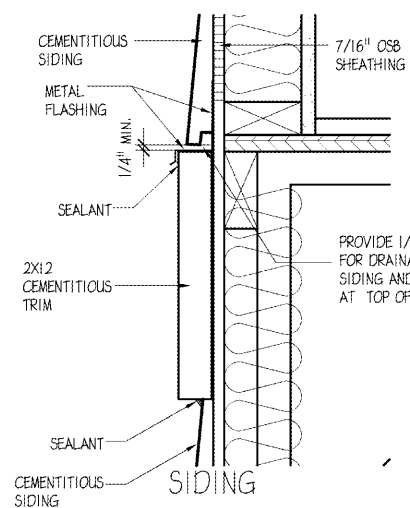


1 DETAIL
 A8.5 SCALE: 3/4"=1'-0"
 AT TYPICAL TRIM BOARD

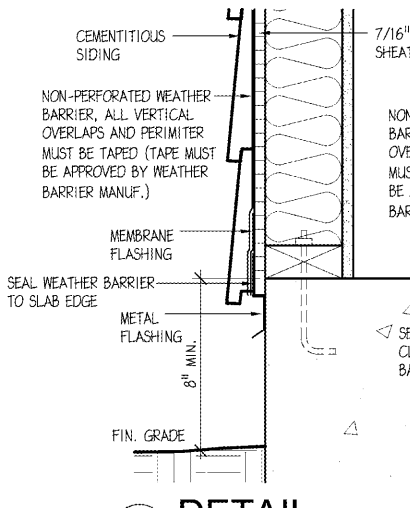


2 DETAIL
 A8.5 SCALE: 3/4"=1'-0"
 AT SLAB ON GRADE SILL PLATE

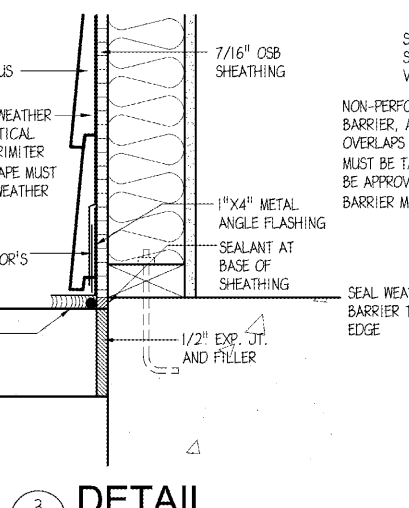

3 DETAIL
 A8.5 SCALE: 3/4"=1'-0"
 AT BREEZEWAY & DECK SLAB

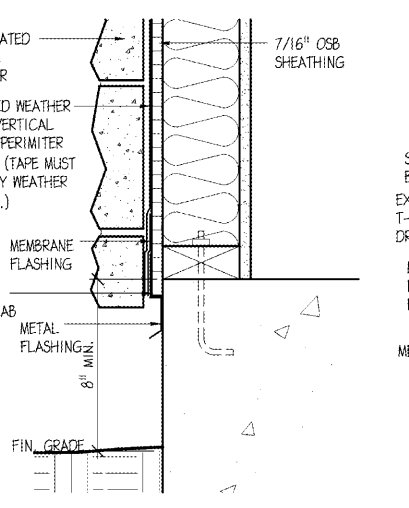


4 DETAIL
 A8.5 SCALE: 3/4"=1'-0"
 AT SLAB ON GRADE SILL PLATE

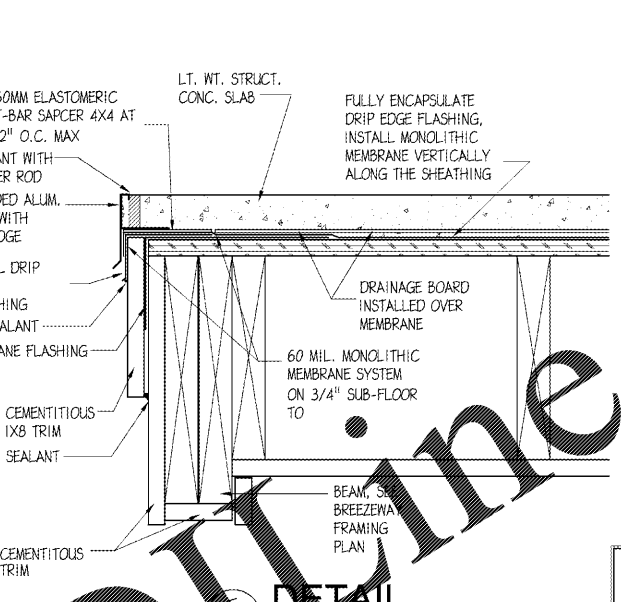


5 DETAIL
 A8.5 SCALE: 3/4"=1'-0"
 BREEZEWAY & STAIR LANDING


NOTE:
 A. PROVIDE R-19 BATT INSUL. IN WALL BETWEEN FLOORS
 B. INSULATE CAVITY AT HEADERS IN EXT. WALL
 C. PROVIDE R-38 INSUL. IN ATTIC
 D. PROVIDE R-13 BATT INSUL. IN EXT. WALL

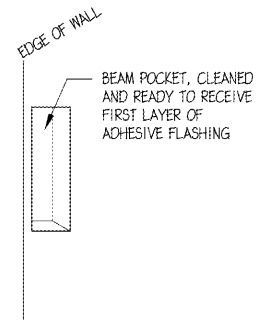


A - STEP 1

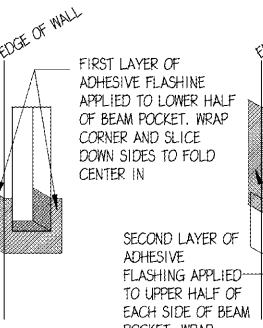


B - STEP 2

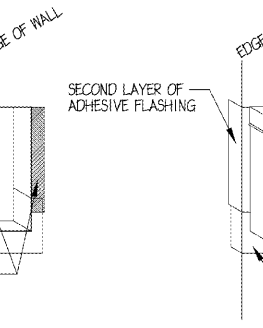

C - STEP 3

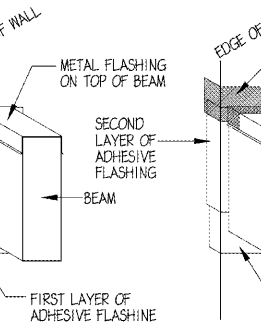

D - STEP 4

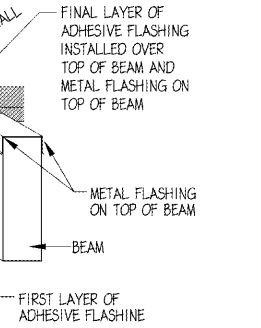


E - STEP 5


13 BEAM POCKET FLASHING DETAIL
 A8.5 SCALE: 1 1/2"=1'-0"

NOTE:
 ALL EXPOSED EXTERIOR WOOD MEMBERS INCLUDING FRAMING, DECKING, & RAILING SYSTEM SHALL BE PRESSURE TREATED WOOD


STRUCTURAL NOTE:
 SEE STRUCTURAL SHEETS FOR DETAILS AND SCHEDULES

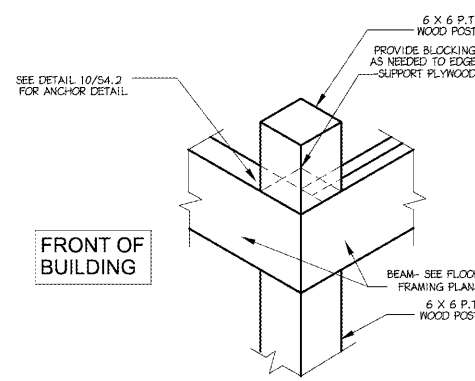


9 ISOMETRIC DETAIL
 A8.5 SCALE: N.T.S.
 STEP ONE, FRAMING

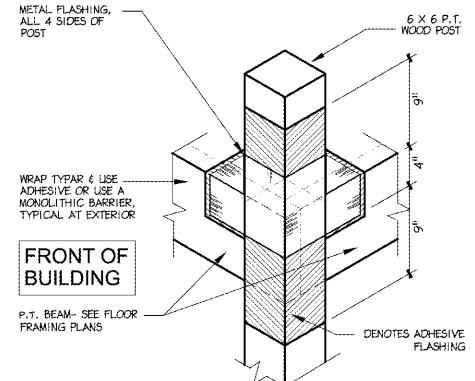


10 ISOMETRIC DETAIL
 A8.5 SCALE: N.T.S.
 STEP TWO, FLASHING

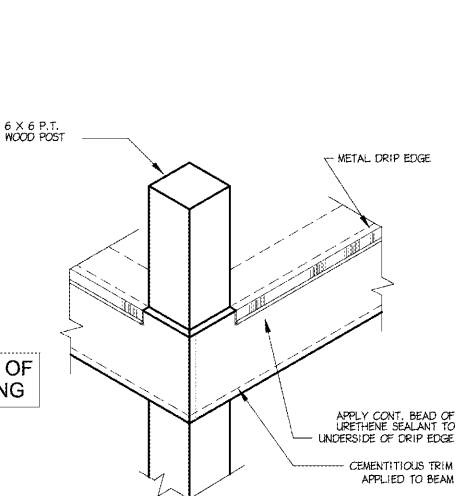


11 ISOMETRIC DETAIL
 A8.5 SCALE: N.T.S.
 STEP THREE, WATERPROOFING

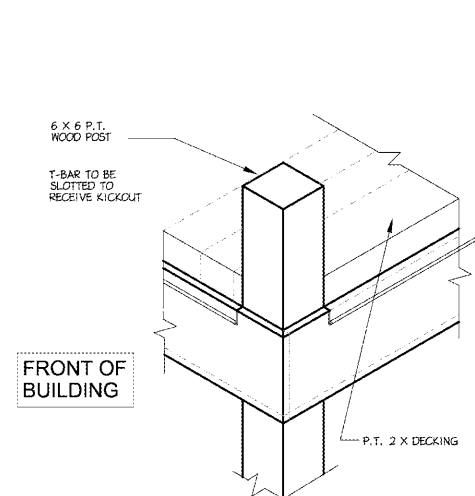


12 ISOMETRIC DETAIL
 A8.5 SCALE: N.T.S.
 STEP FOUR, FINISHING

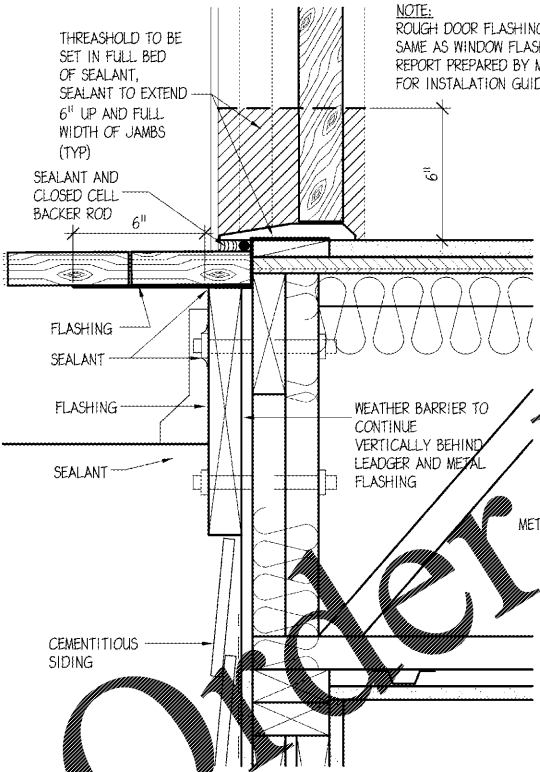

6 DETAIL
 A8.5 SCALE: 3/4"=1'-0"
 AT TYPICAL PATIO DOOR SILL

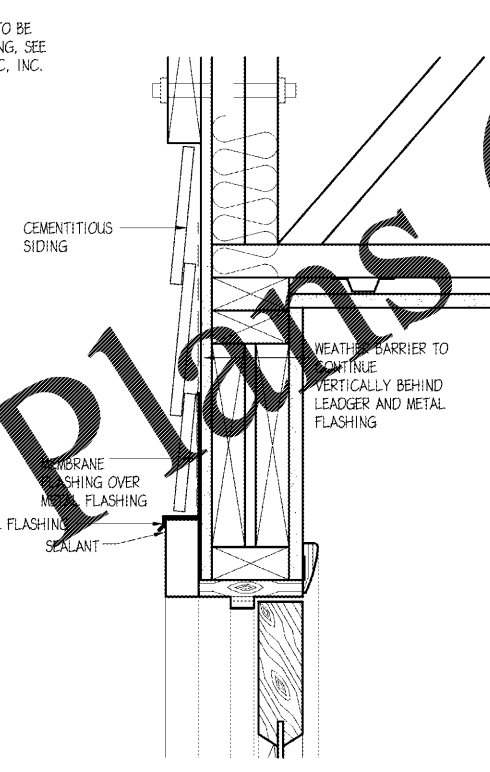

7 DETAIL
 A8.5 SCALE: 3/4"=1'-0"
 AT TYPICAL PATIO DOOR HEAD

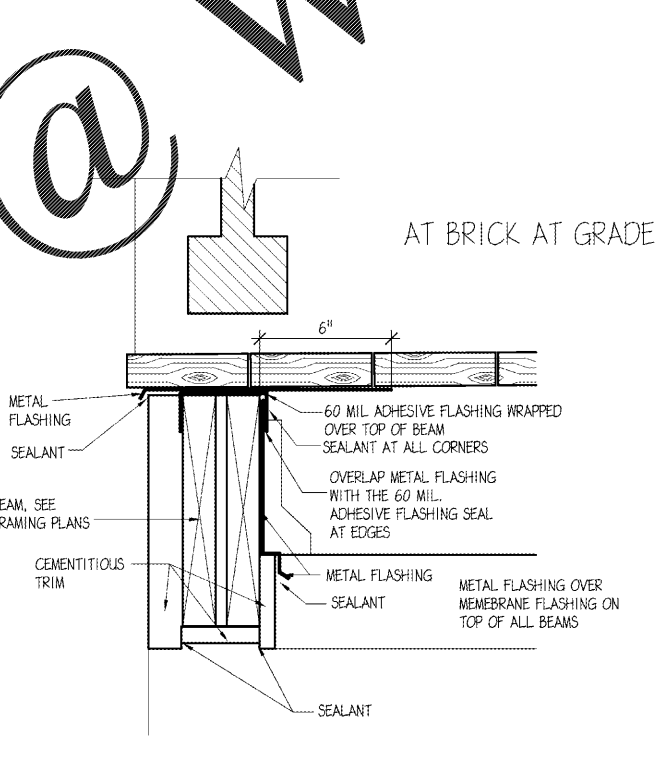

8 DETAIL
 A8.5 SCALE: 3/4"=1'-0"
 AT TYPICAL DECK EDGE

Order Plans

WWW.LDOnline.com