




REVISIONS

DATE DECEMBER 7, 2018  
PROJECT NUMBER 9197-000


SHEET TITLE  
**BUILDING SECTIONS**

SHEET NUMBER  
**A-302**


LEGEND	
IMP-1	[Pattern]
IMP-2	[Pattern]
IMP-3	[Pattern]

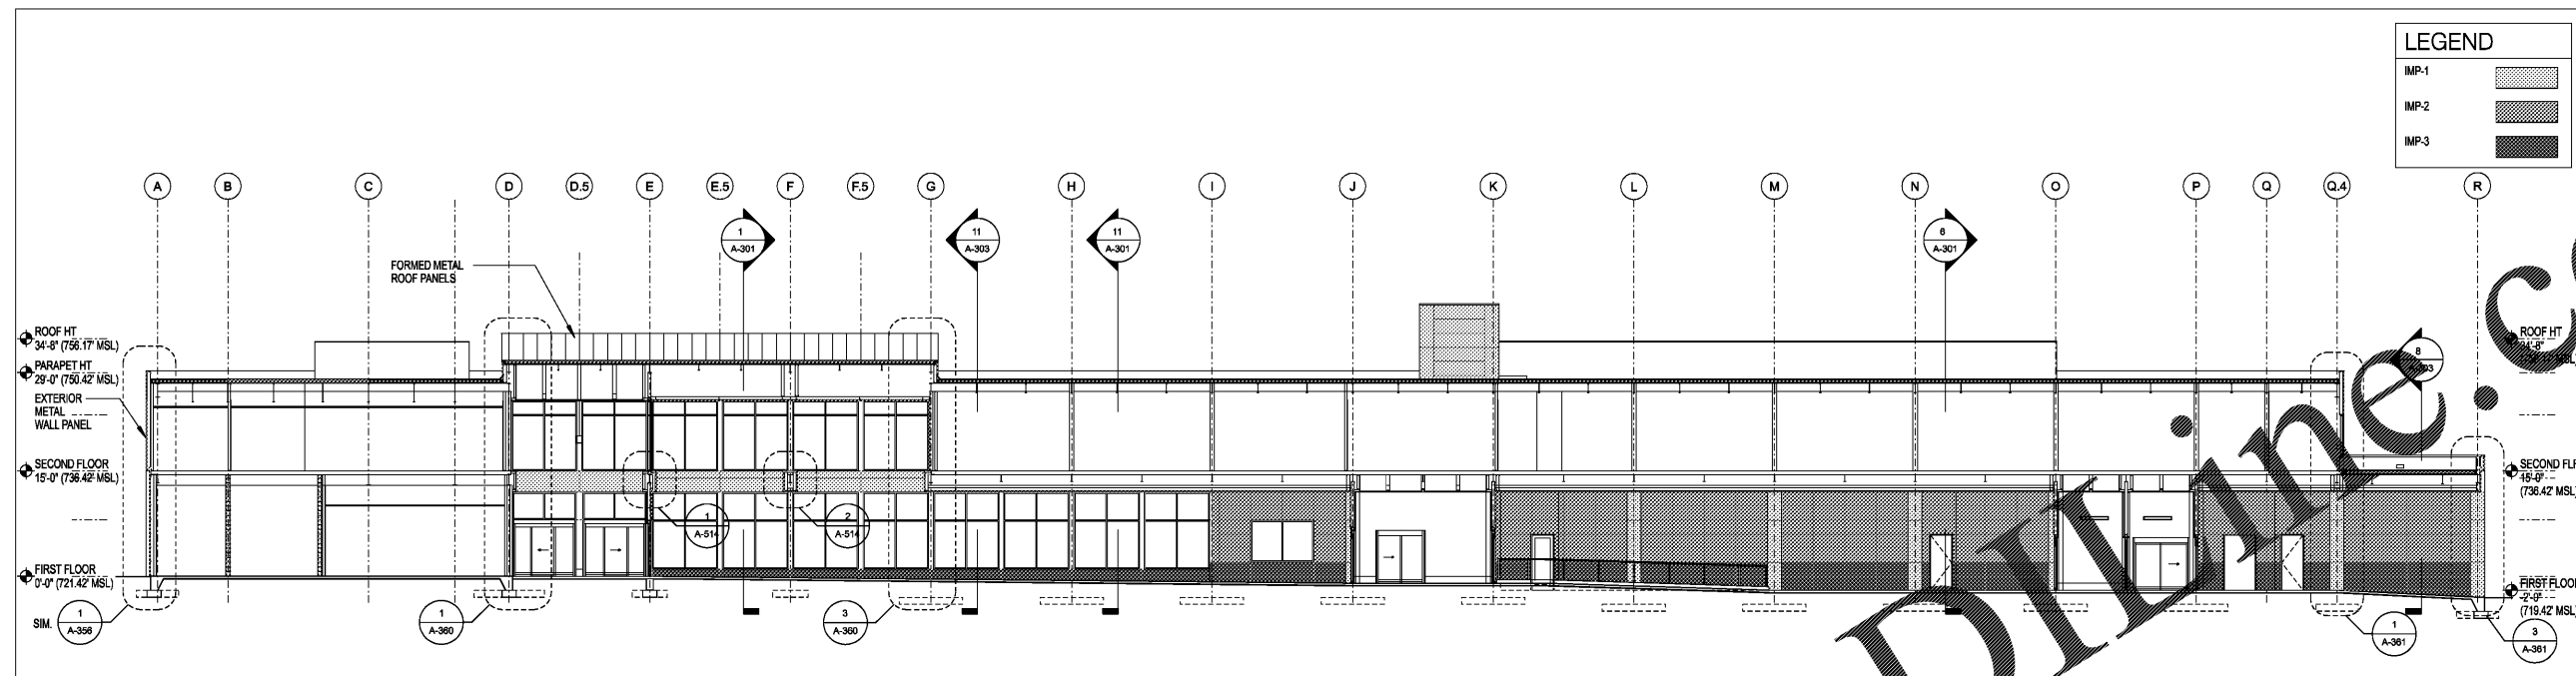

11 A-101 CROSS SECTION 1" = 10'-0"

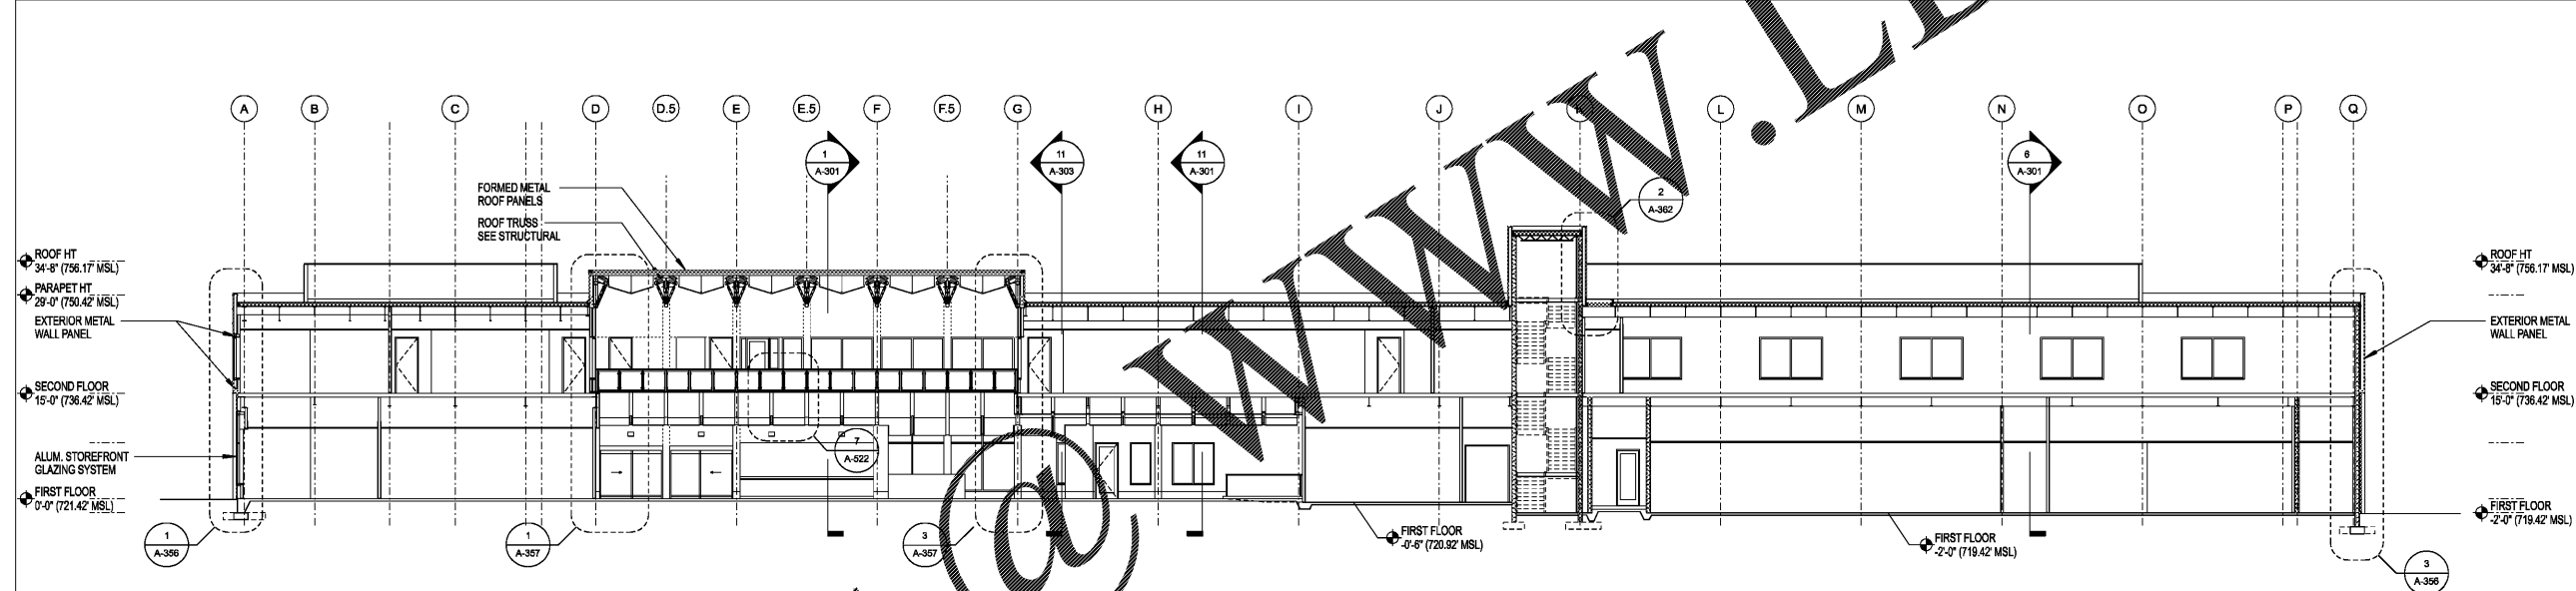

6 A-101 LONGITUDINAL SECTION 1" = 10'-0"

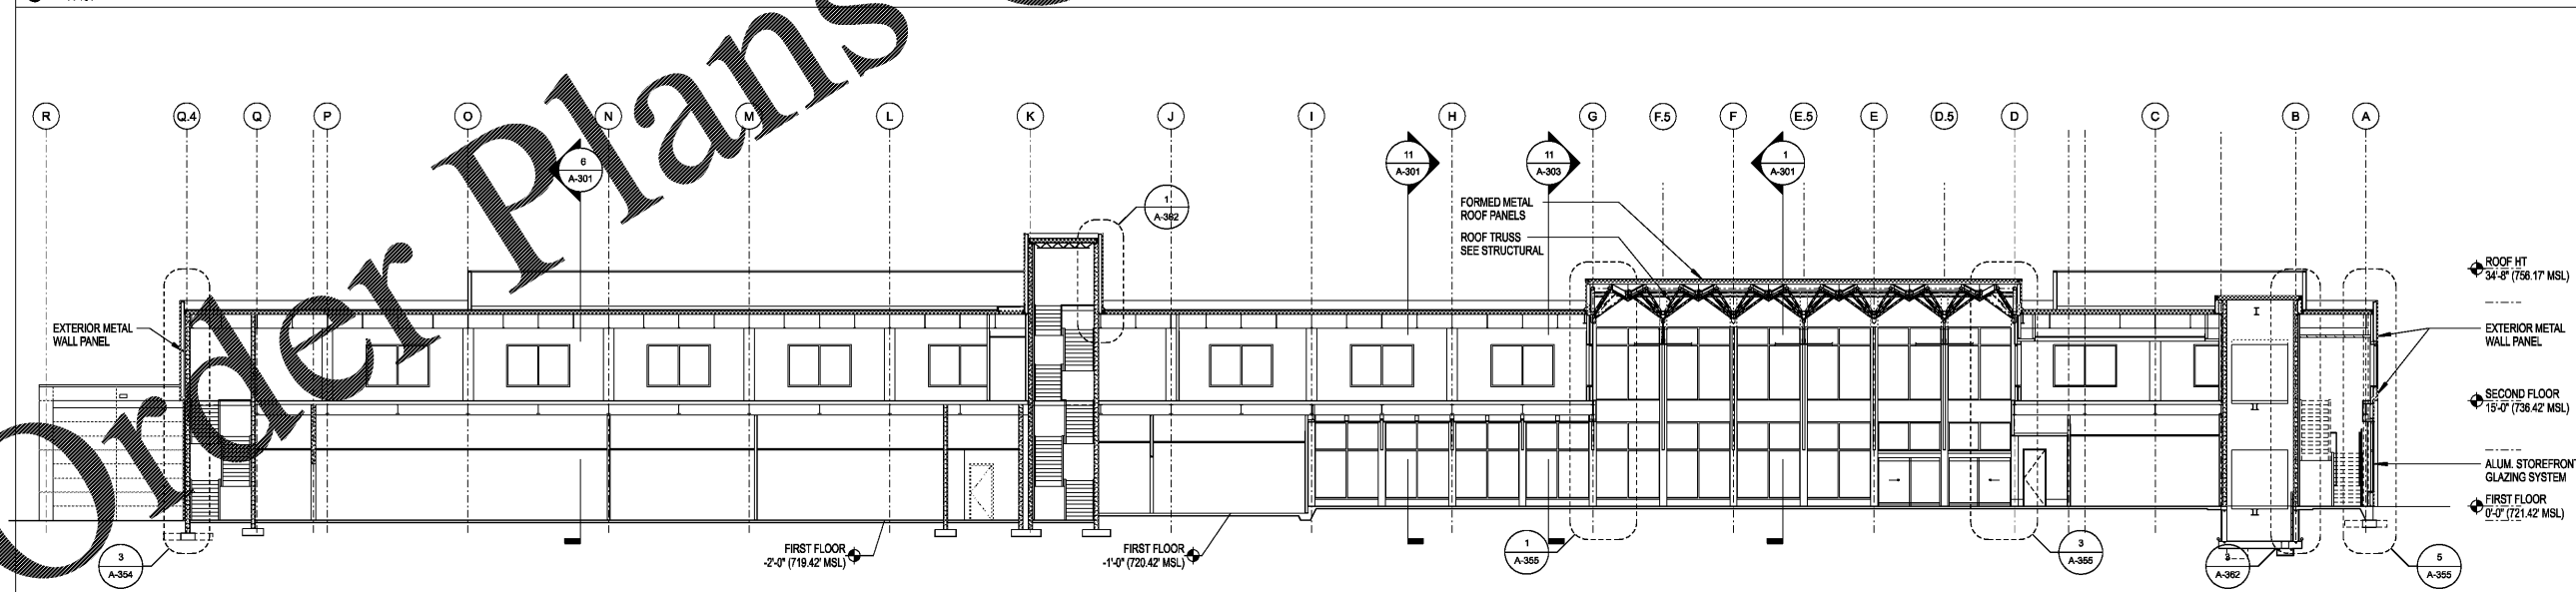

1 A-101 LONGITUDINAL SECTION 1" = 10'-0"

Order Plans

WWW.LDLINE.COM