


Order Plans @ WWW.DIline.com

WWW.DIline.com

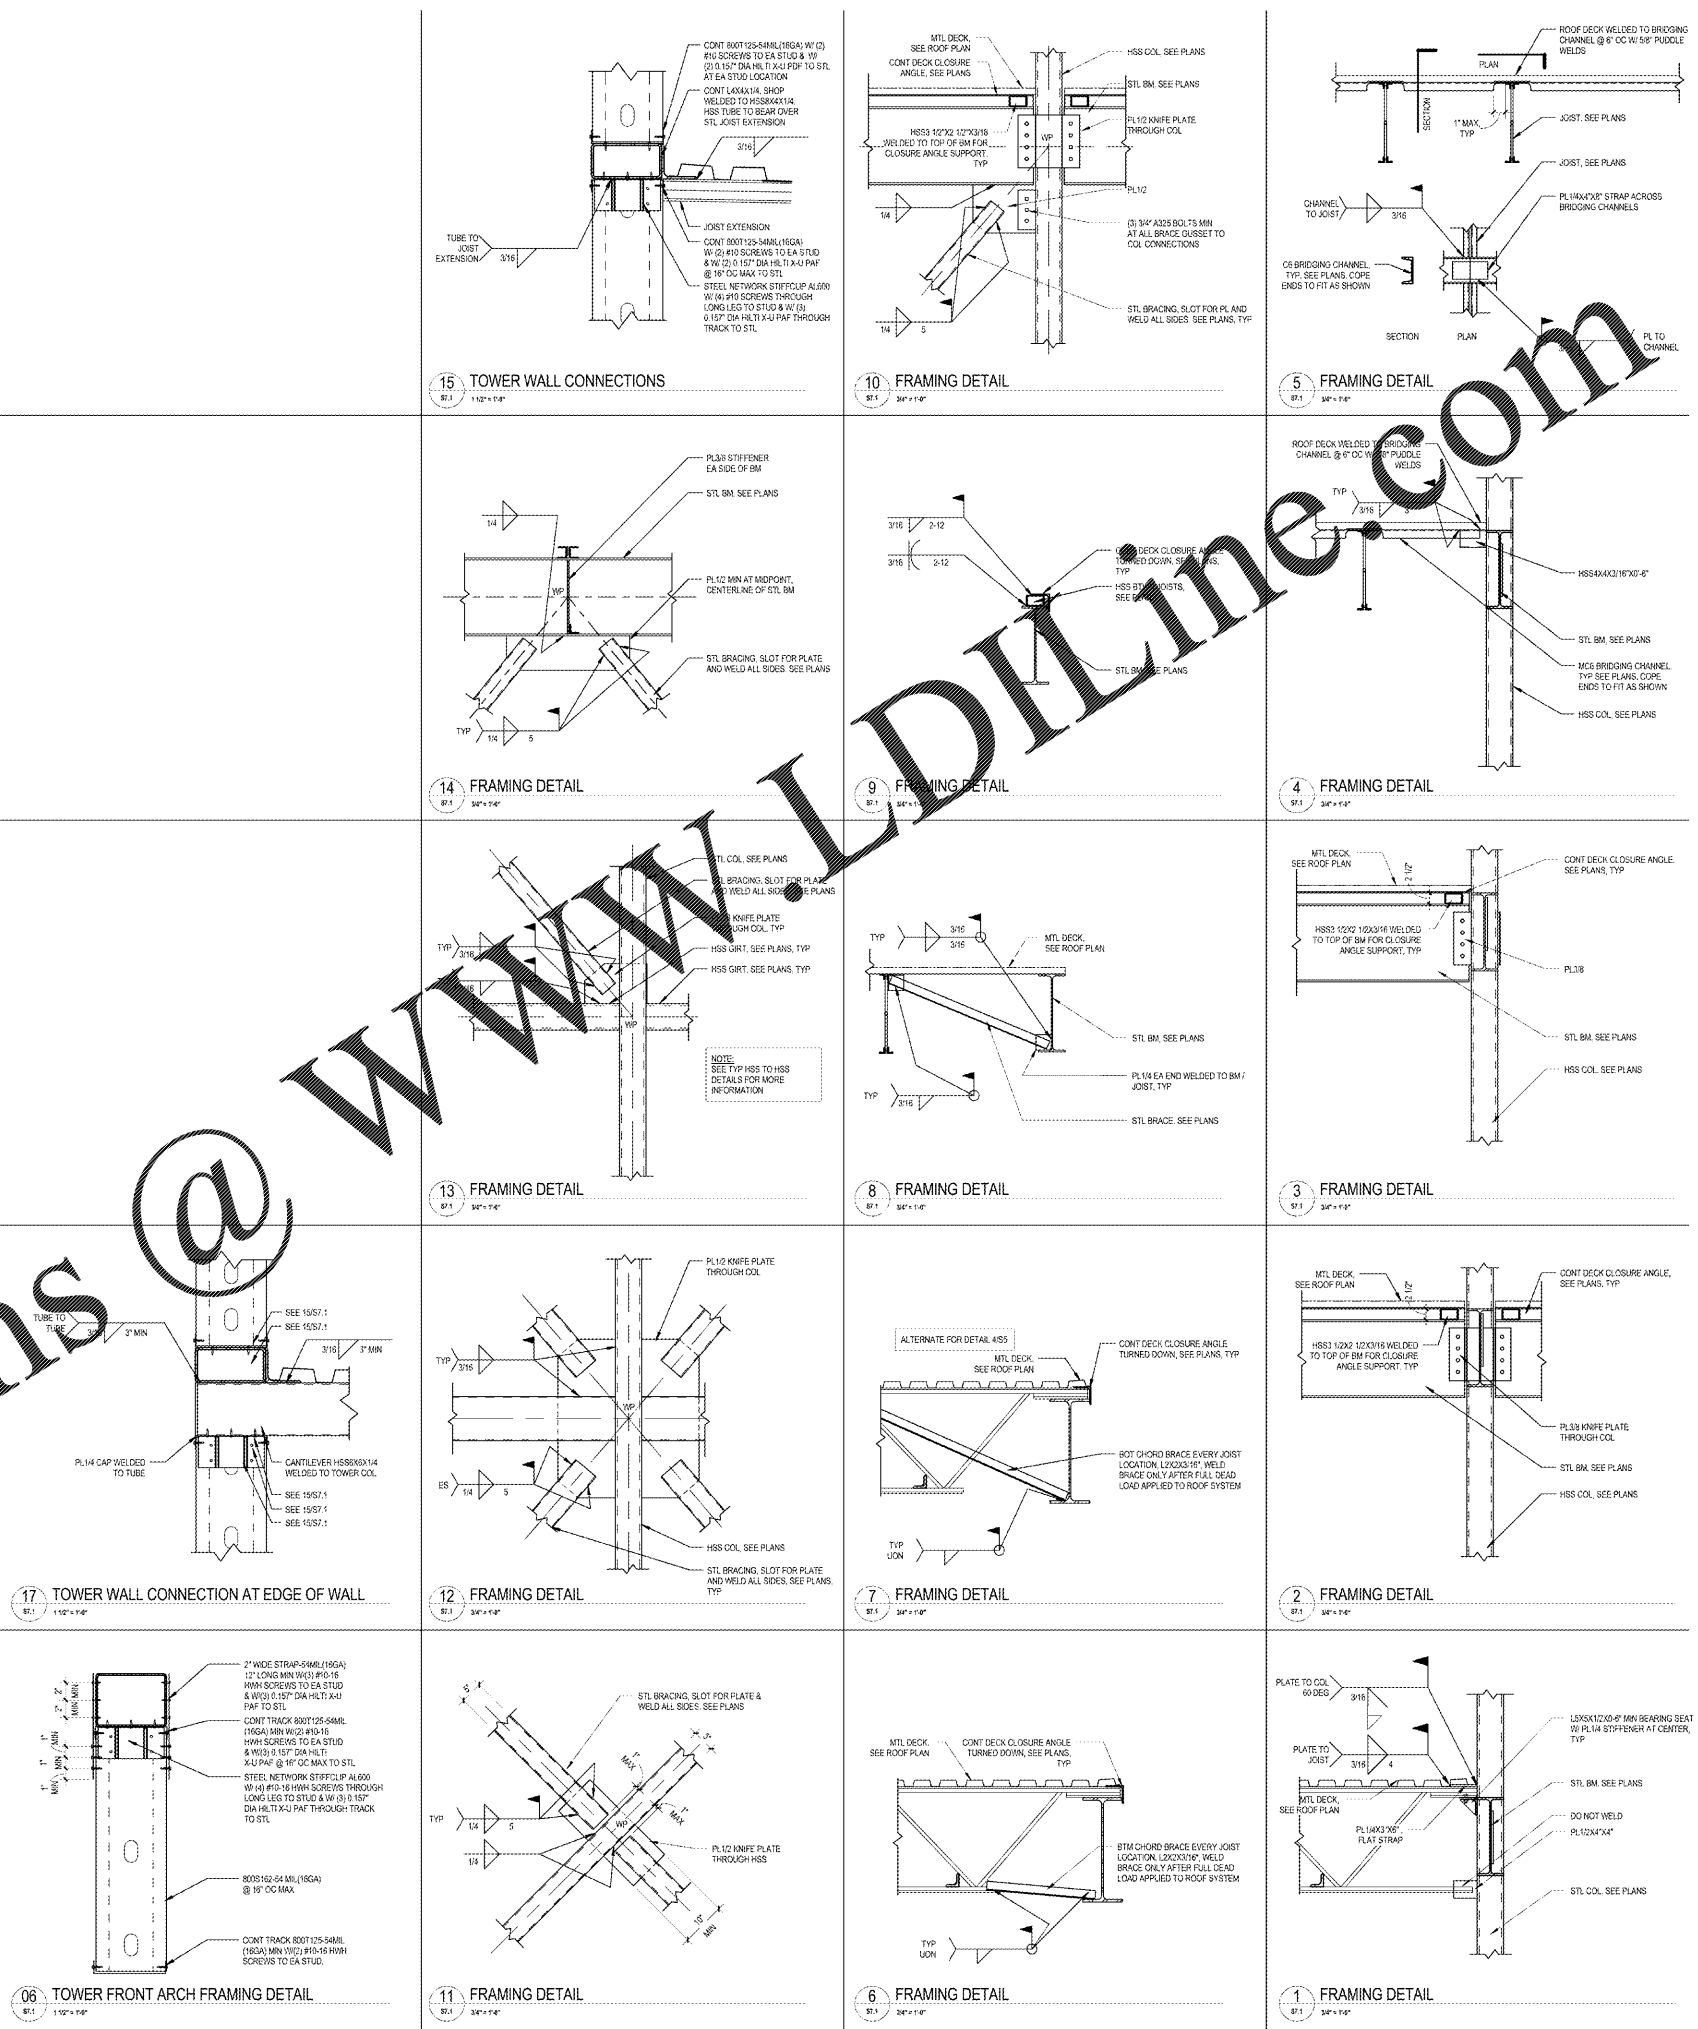

Cuhaci & Peterson
 Architects Engineers Planners
 1925 Prospect Avenue, Orlando, FL 32814
 407-438-4444

CLIENT NAME: **WAWA**
 260 WEST BALTIMORE PIKE
 WAWA, PENNSYLVANIA 19063

PROJECT NAME: **WAWA F110L 2018.01 STORE #5337 - MRC**
 SE MARIACAMP RD. & SE 24th ST.
 OCALA, FL

SHEET TITLE: **FRAMING DETAILS**

PROJECT NO.	217050
DATE	08/04/2017
REV. NO.	01
REV. DATE	01/26/2017
PREPARED BY	WAWA
CHECKED BY	WAWA
DATE	08/04/2017

Scale: 1/4" = 1'-0"

06
 07
 08
 09
 10
 11
 12
 13
 14
 15