








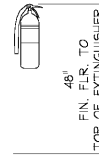
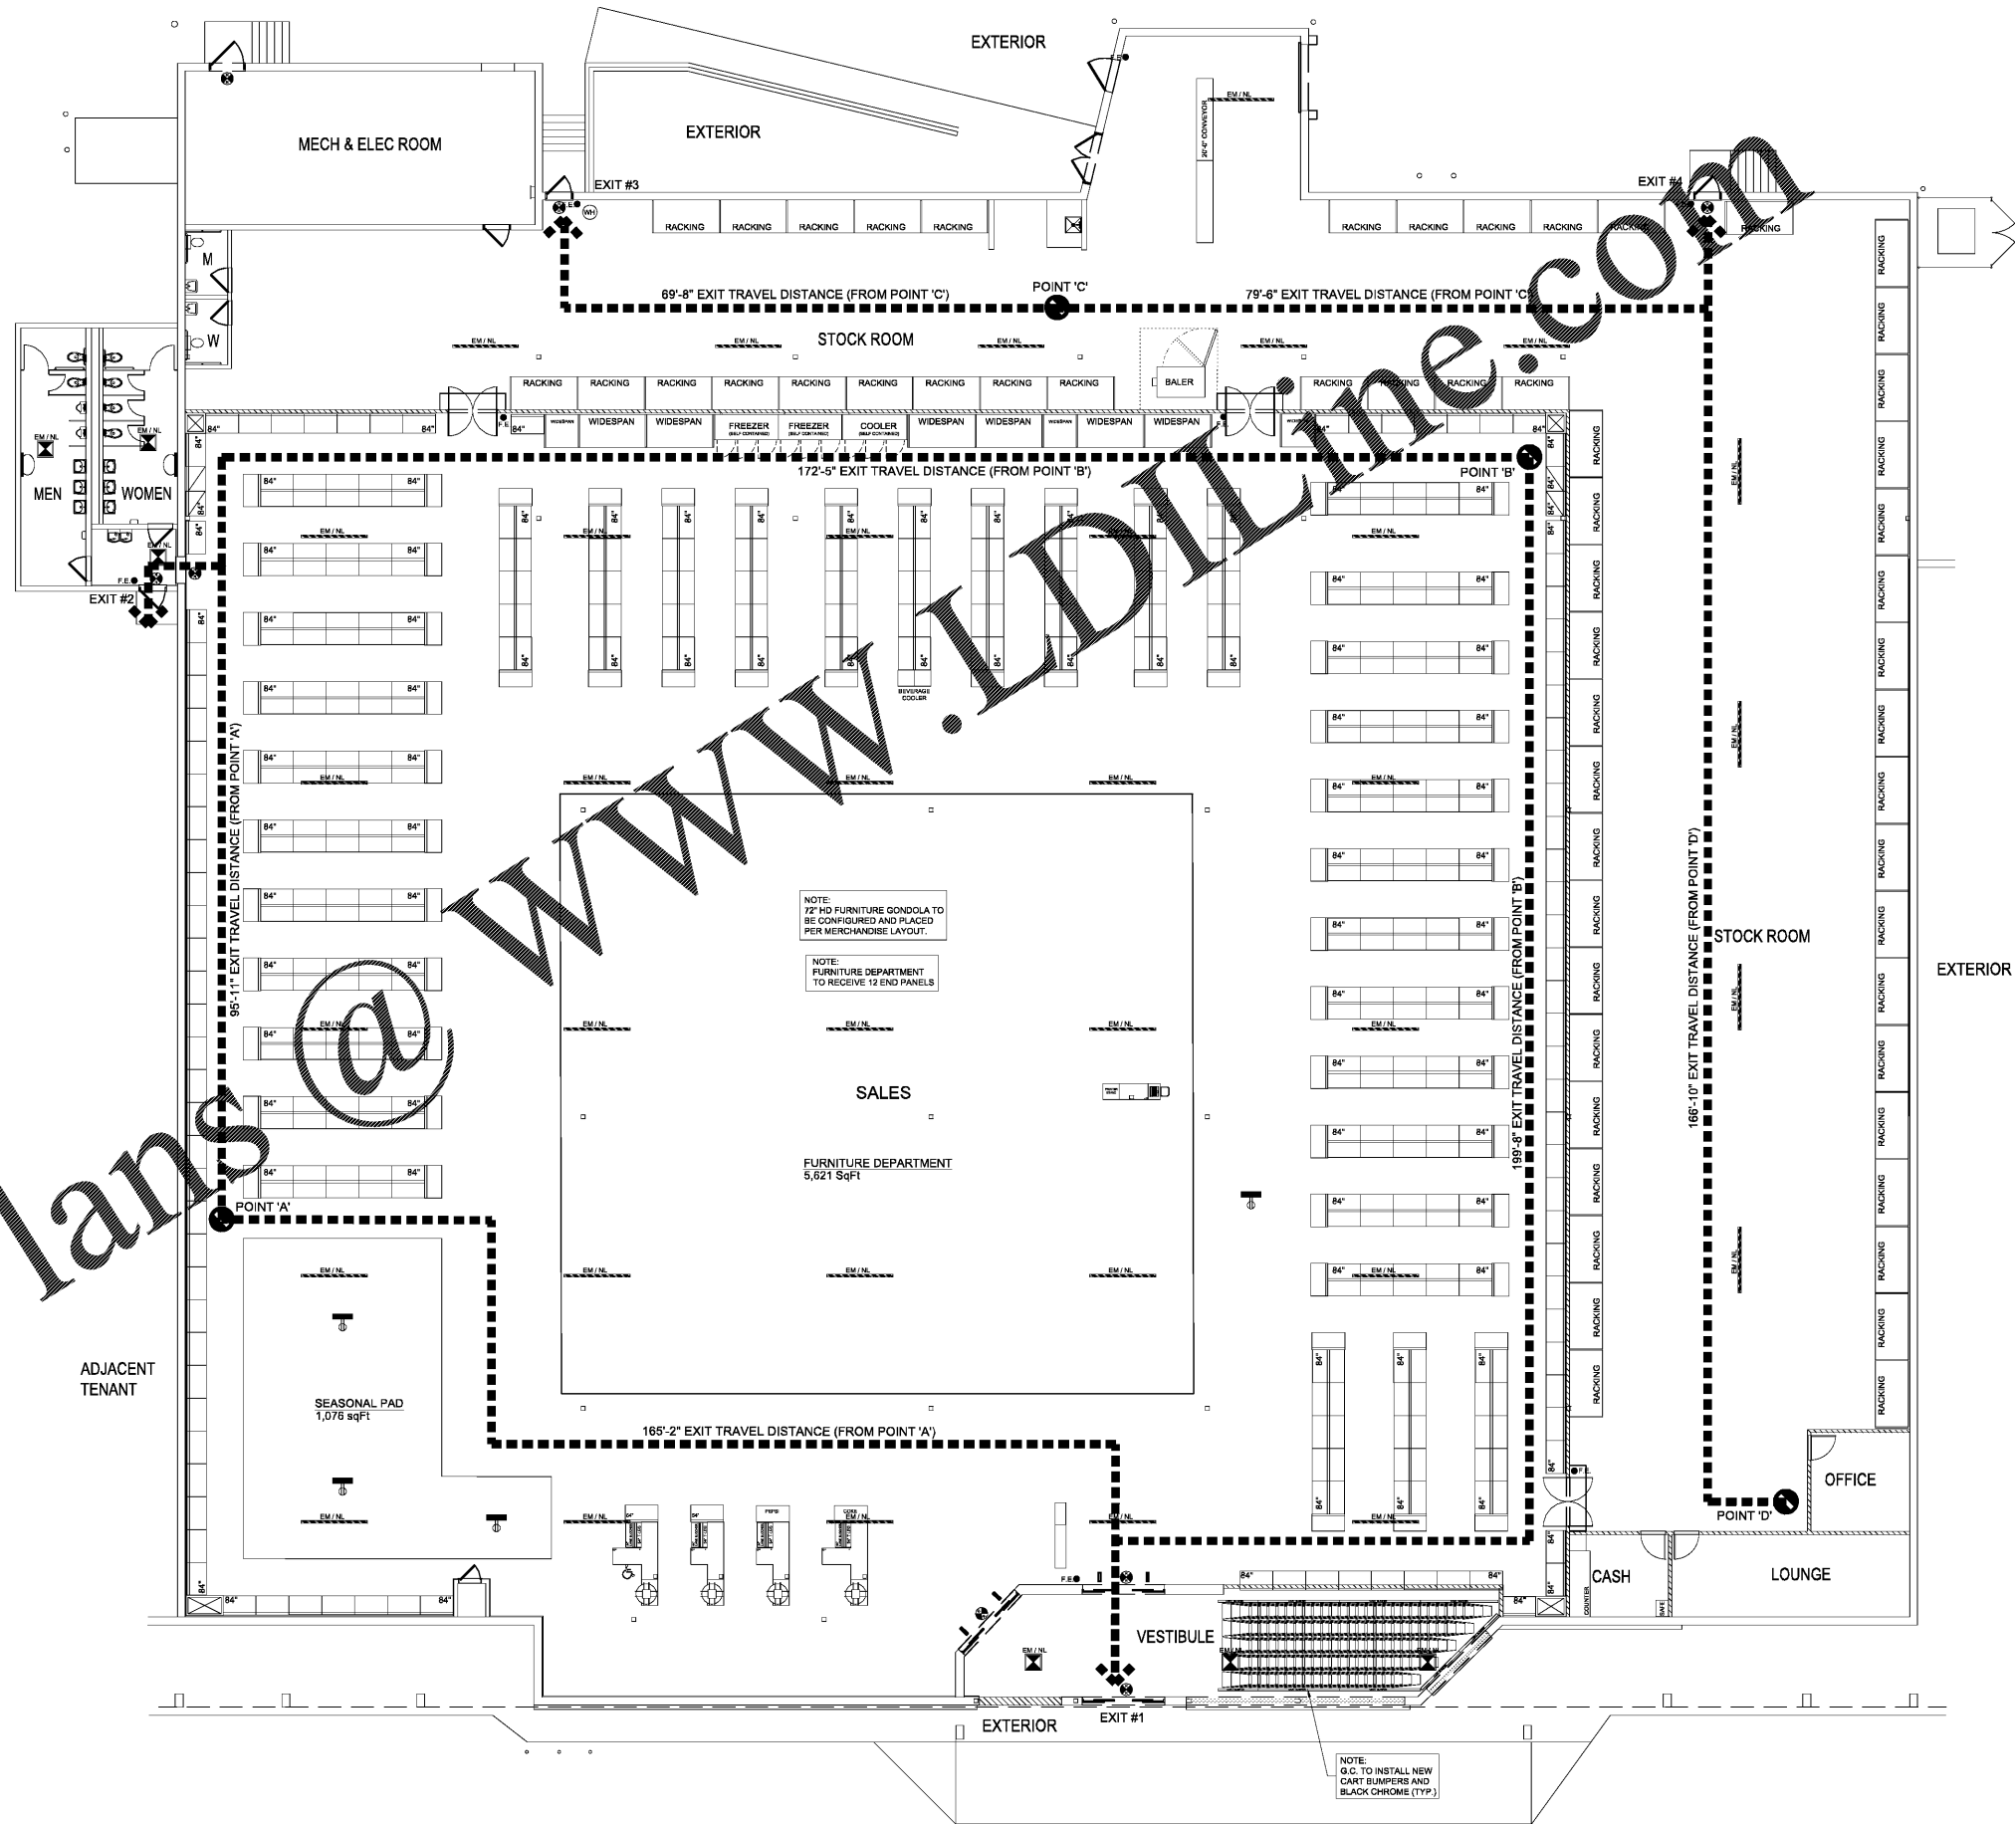


**LIGHTING LEGEND**

-  REMOTE EMERGENCY LIGHTING HEAD  
-COOPER LIGHTING -SURE LITES PART #APWR2
-  EMERGENCY EXIT SIGN  
-COOPER LIGHTING -SURE LITES PART #APX7R
-  EMERGENCY EXIT SIGN -REMOTE CAPABLE  
-COOPER LIGHTING -SURE LITES PART #APCH7R
-  NEW 4 LAMP 8FT EMERGENCY STRIP  
-(METALUX)  
#8TSSF232120VELB50SQHE4X32T8UNVISLCU  
-SYLVANIA LAMP  
PART#75135-LED15T8L48FP841SUBG6 (60W)  
SEE LIGHTING NOTES 6, 7, AND 8 FOR WIRING INSTRUCTIONS.
-  NEW 4 LAMP 8FT EMERGENCY STRIP  
-(METALUX)  
#8TSSF232120VELB50SQHE4X32T8UNVISLCU  
-SYLVANIA LAMP  
PART#75135-LED15T8L48FP841SUBG6 (60W)  
SEE LIGHTING NOTES 6, 7, AND 8 FOR WIRING INSTRUCTIONS.
-  NEW 2X2 LED FLAT PANEL. #22FP3240C (30W)
-  NEW 2X2 LED FLAT PANEL W/EMERGENCY BALLAST.  
#22FP3240C W/EBPLED7W (30W)  
SEE LIGHTING NOTES 6, 7, AND 8 FOR WIRING INSTRUCTIONS.
-  NEW 2X2 LED FLAT PANEL W/EMERGENCY BALLAST.  
#22FP3240C W/EBPLED7W (30W)  
SEE LIGHTING NOTES 6, 7, AND 8 FOR WIRING INSTRUCTIONS.
-  FIRE EXTINGUISHER. SEE FIRE EXTINGUISHER MTG. DETAIL BELOW.

**FIRE EXTINGUISHER DETAIL**

- NOTES:
1. PORTABLE FIRE EXTINGUISHERS SHALL BE INSTALLED WITHIN THE SPACE AS INDICATED IN THE CURRENT BUILDING CODE
  2. CLASSIFICATION AND FINAL LOCATION SHALL BE SELECED B THE FIRE MARSHALL
  3. EXTINGUISHERS HAVING A GROSS WEIGHT OVER 40LBS TO BE MOUNT AT 3'-6" MAX. A.F.F.
- 



Order Plans @ www.lidline.com

DATE	REVISION	DATE	REVISION	DESCRIPTION


  

DATE DRAWN:	04-02-19	DRAWN BY:	F.A.	SCALE:	3/27" = 1'-0"
DATE DRAWN:	04-02-19	DRAWN BY:	F.A.	SCALE:	3/27" = 1'-0"

BIG LOTS STORES, INC. STORE PLANNING DEPT. 4900 E. DUBLIN GRANVILLE RD COLUMBUS, OHIO 43081 PHONE: (614) 278-6800	BIG LOTS 14154 E. WADE HAMPTON BLVD. GREER, SOUTH CAROLINA 29651	<table border="1" style="width: 100%; border-collapse: collapse;"> <tr> <th style="width: 50%;">SQUARE FOOTAGE</th> <th style="width: 50%;">SqFt</th> </tr> <tr> <td>SALES FLOOR</td> <td>25,685</td> </tr> <tr> <td>TOTAL BUILDING</td> <td>39,910</td> </tr> </table>	SQUARE FOOTAGE	SqFt	SALES FLOOR	25,685	TOTAL BUILDING	39,910
SQUARE FOOTAGE	SqFt							
SALES FLOOR	25,685							
TOTAL BUILDING	39,910							

ARCHITECT NAME: WILLIAM E. ABBOT LICENSE NUMBER: 456 LICENSE EXPIRATION DATE: 06-30-2019	
--	---

BIG LOTS!

BIG LOTS STORES, INC.

SHEET: **LS-1**