



Order Plans @ [www.dlpline.com](http://www.dlpline.com)

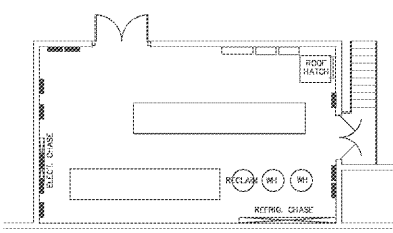

MEZZANINE  
NEW WORK FIXTURE PLAN  
SCALE: 1/8" = 1'-0"

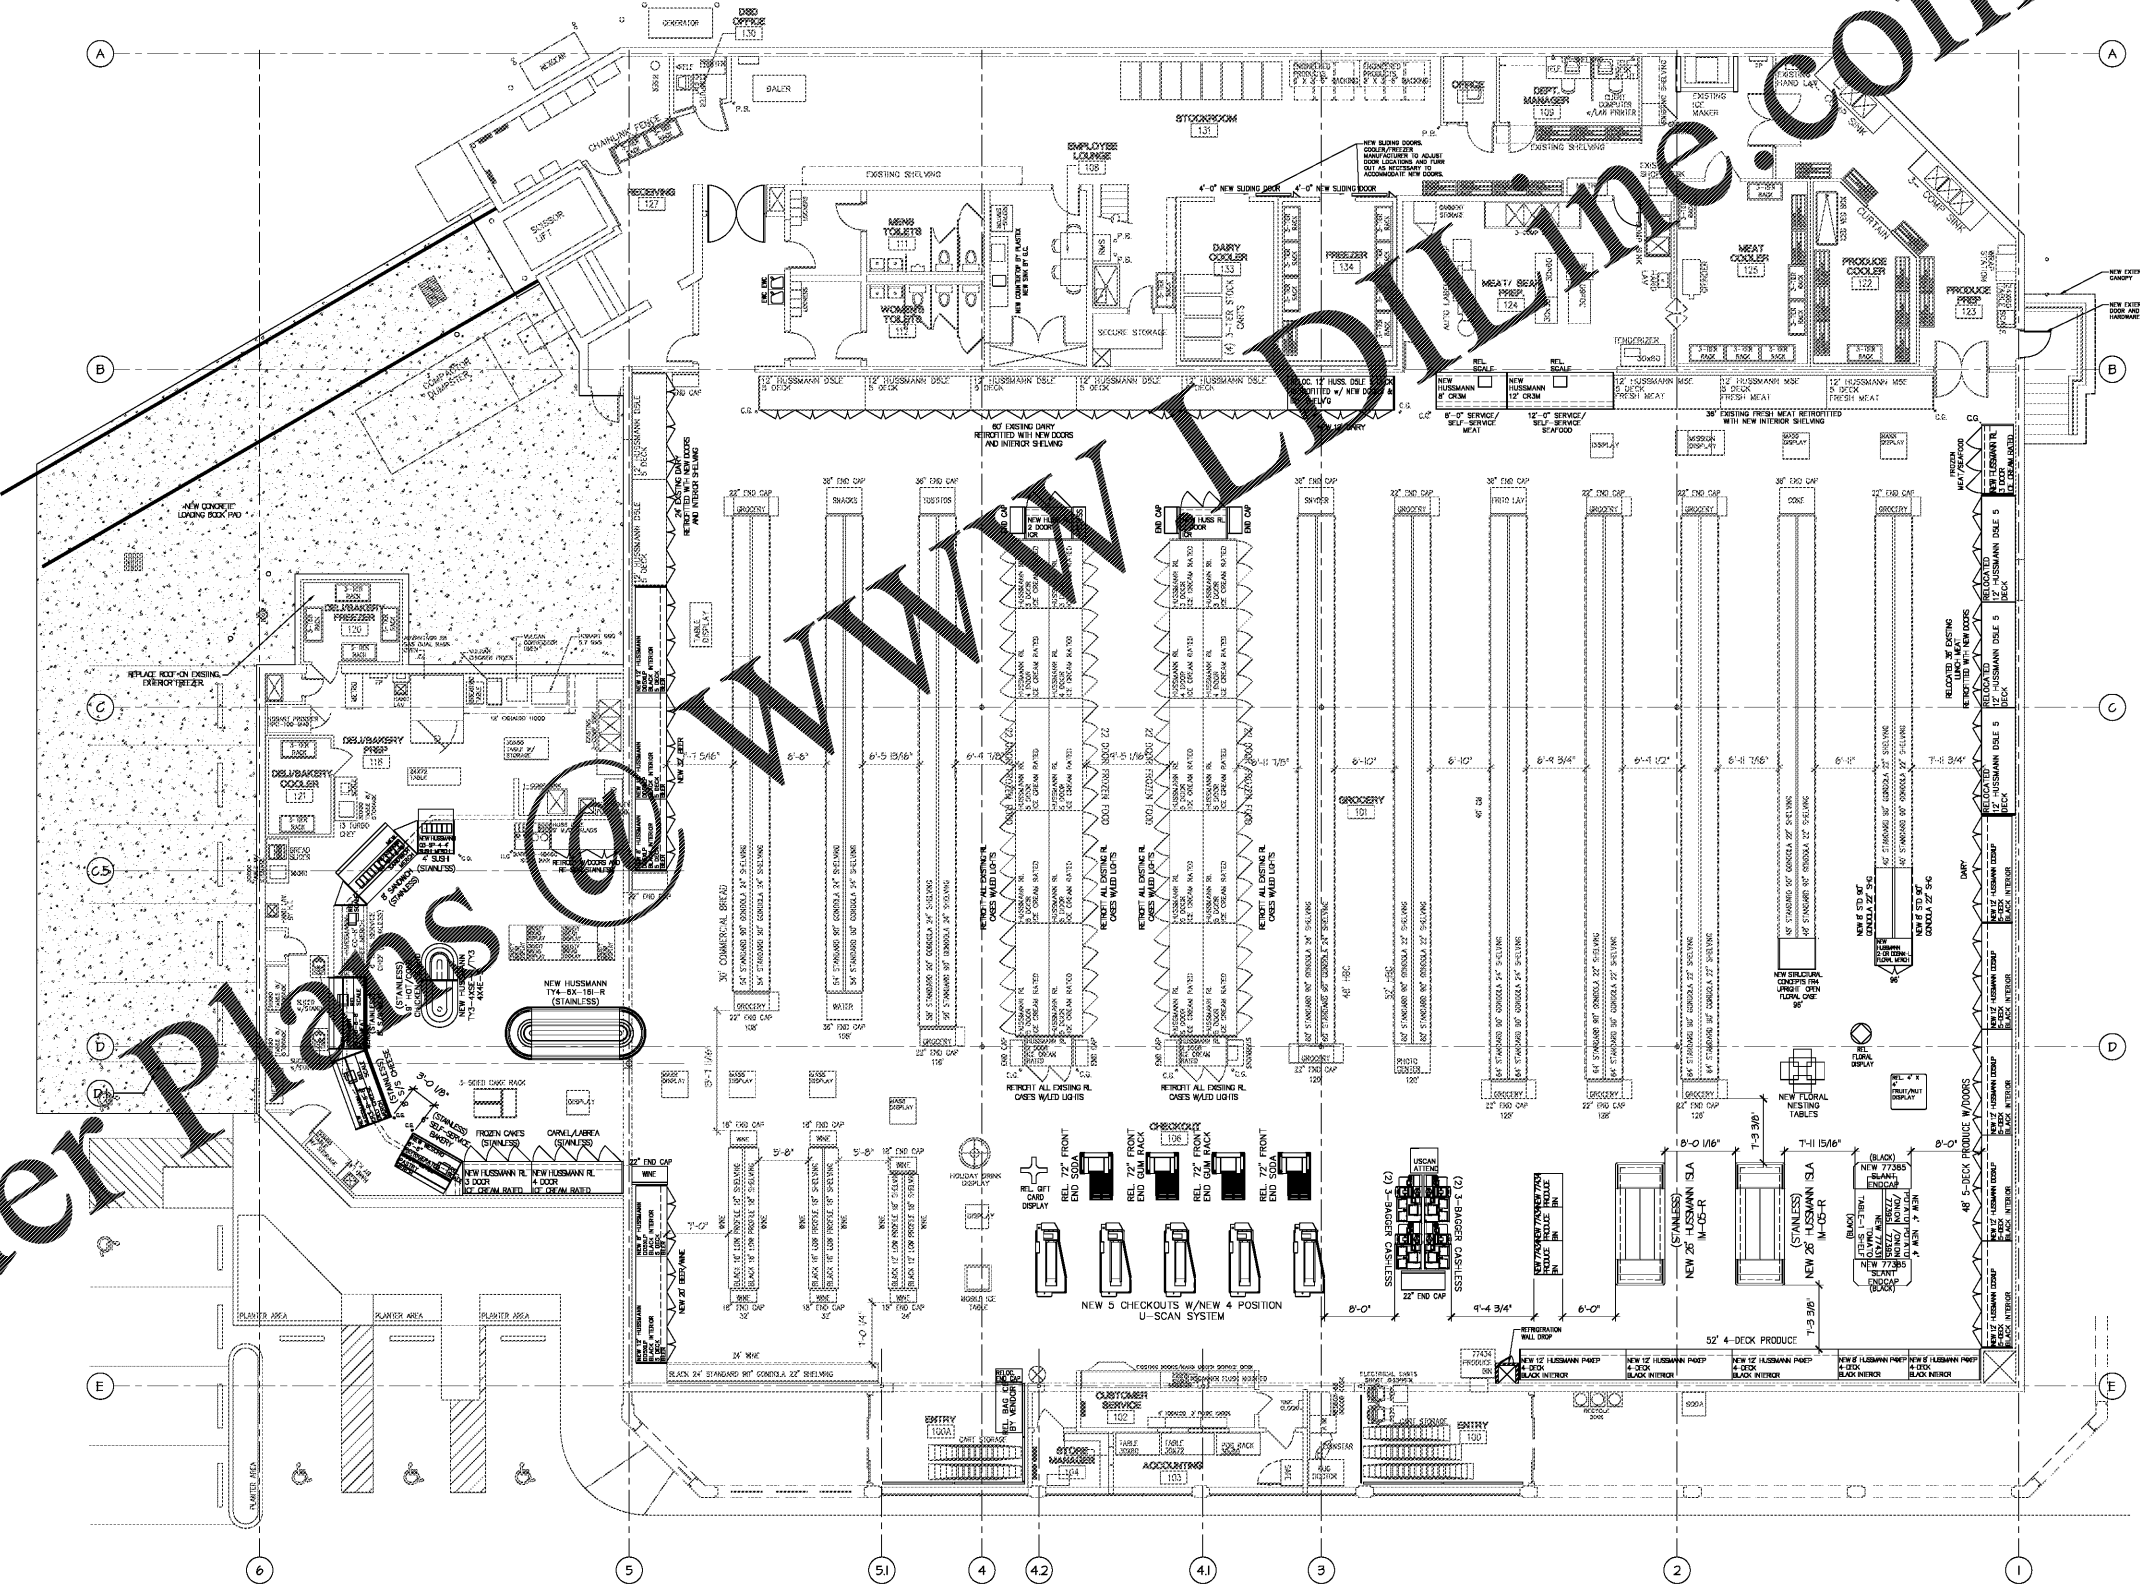

Design and Construction Documents are the property of Bondurant Associates, Inc. and shall remain the property of Bondurant Associates, Inc. No part of this design and construction shall be reproduced, stored in a retrieval system, or transmitted in any form or by any means without the written permission of Bondurant Associates.

Date: SEPTEMBER 10, 2019 Job No. 1922

Revision	By	Date	Notes



Project: HARRIS TEETER STORE #289 - REMODEL  
2603 GLENWOOD AVENUE, SUITE 101  
RALEIGH, NC 27608  
The NEW WORK FIXTURE PLAN

NEW WORK FIXTURE PLAN  
SCALE: 1/8" = 1'-0"