
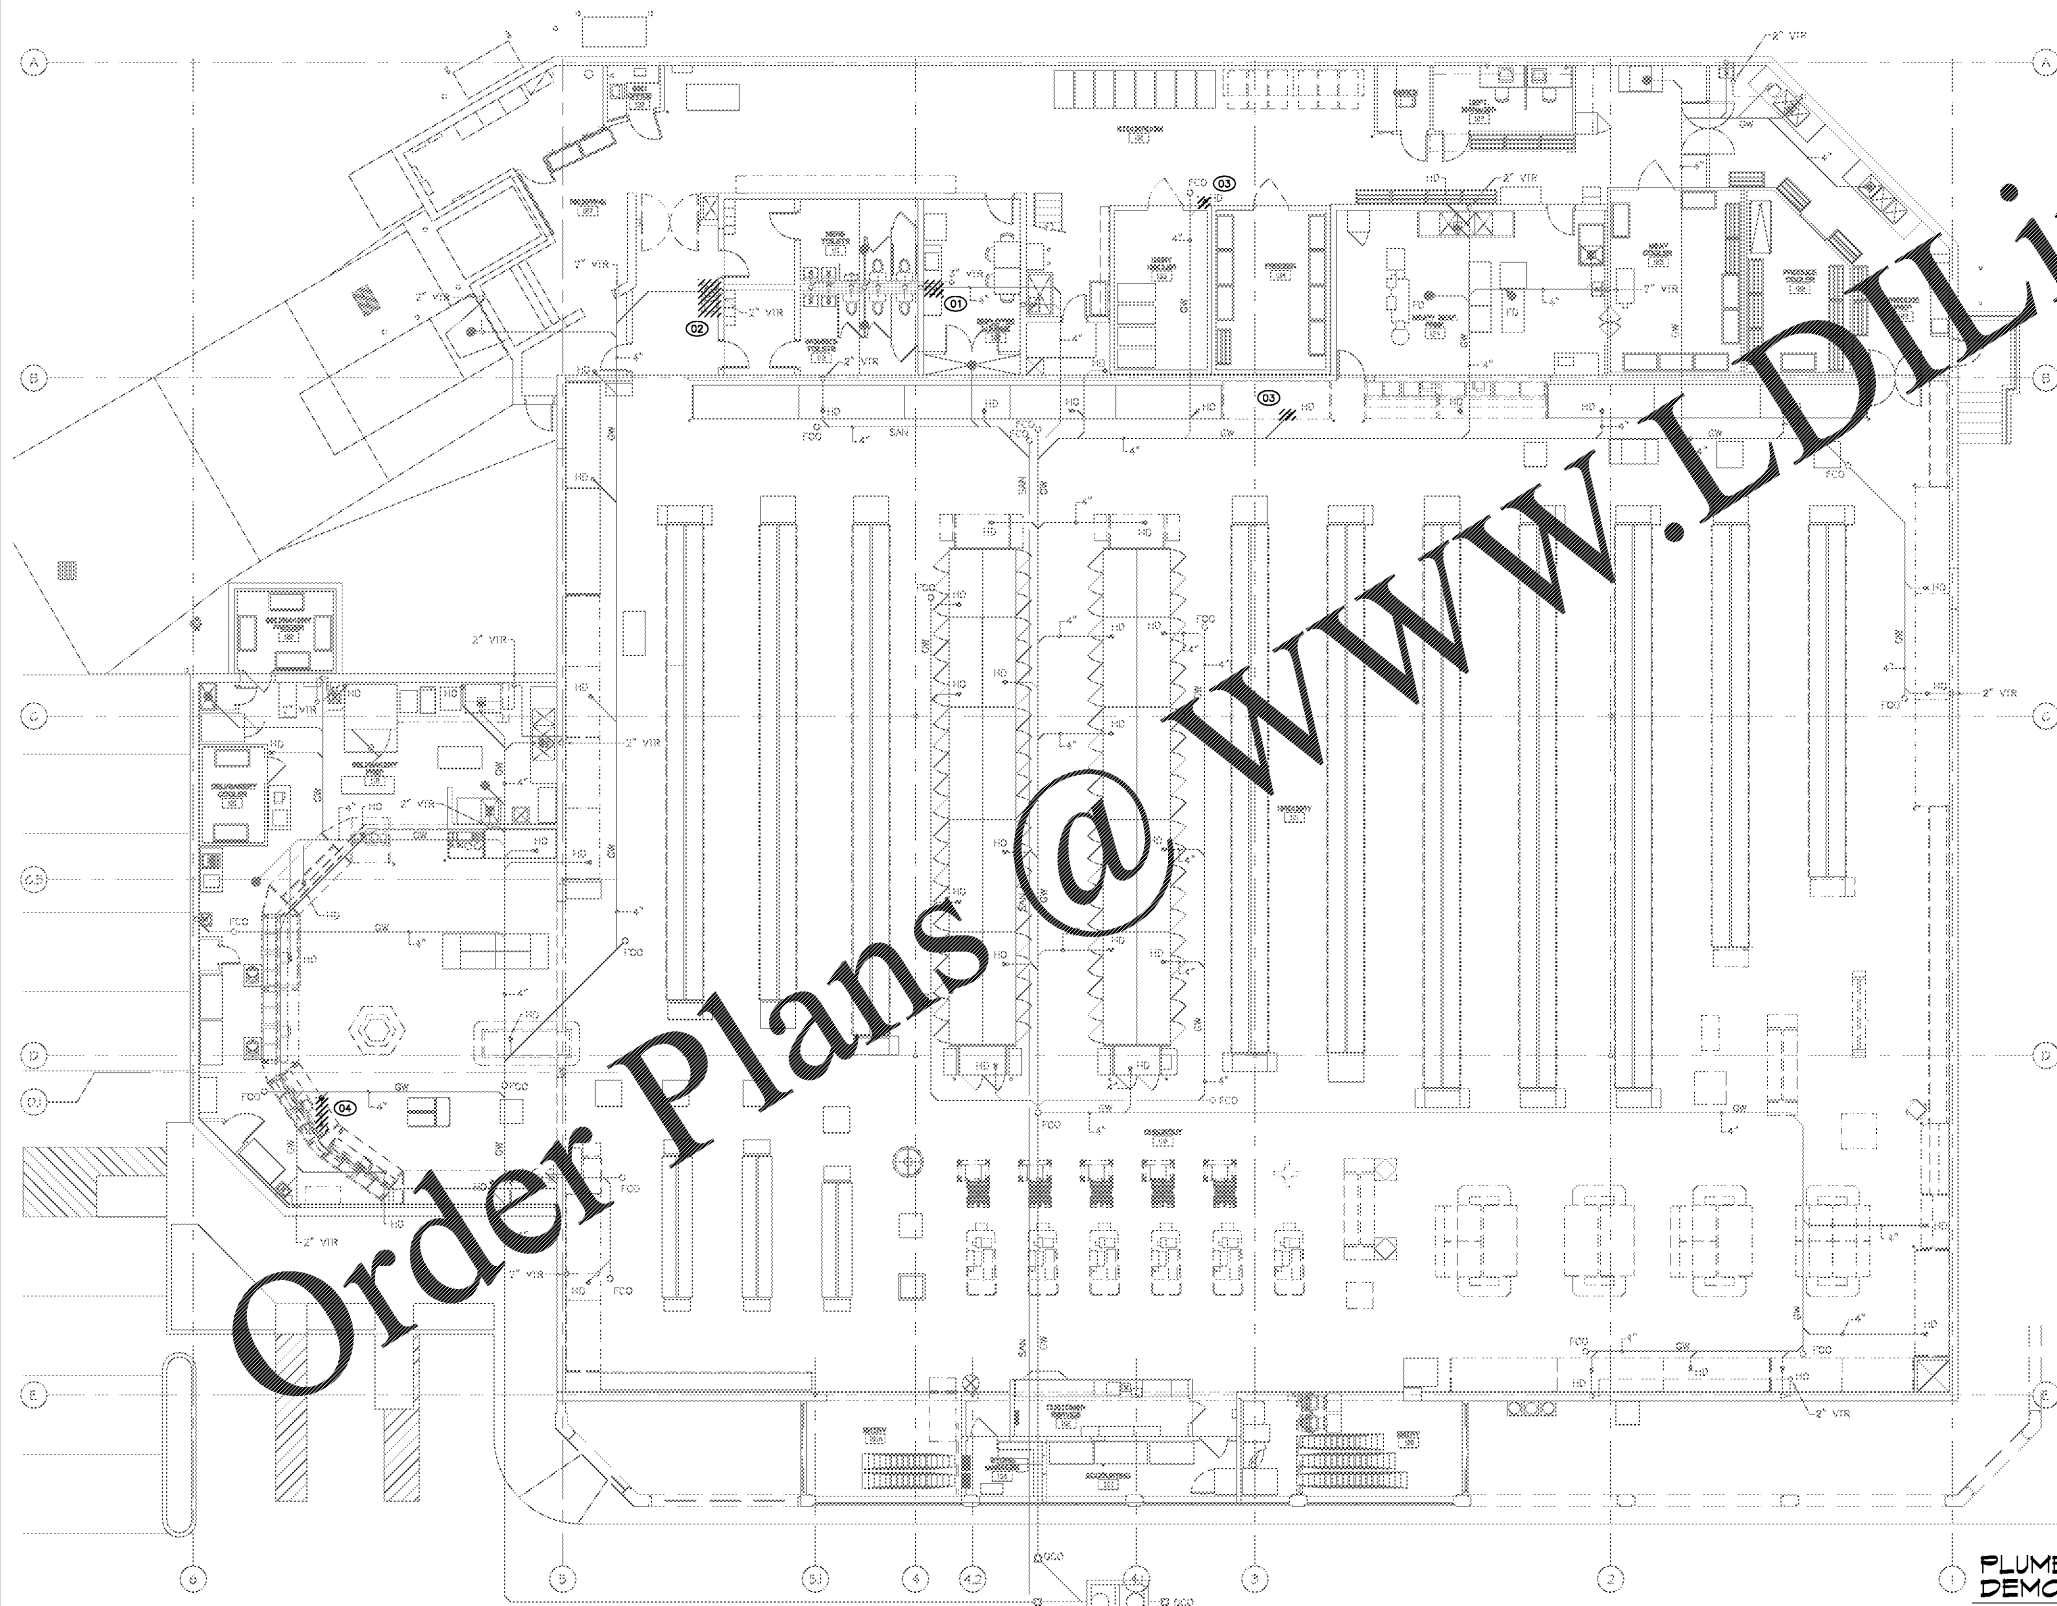


**MEZZANINE PLAN**

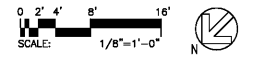

Order Plans @ [www.LDILine.com](http://www.LDILine.com)

- GENERAL NOTES**
- CONTRACTOR SHALL FIELD VERIFY SEWER DEPTHS PRIOR TO STARTING WORK. SHOULD DEPTHS BE DIFFERENT FROM THAT SHOWN, ADVISE ARCHITECTS/ENGINEER IMMEDIATELY.
  - CONTRACTOR SHALL FIELD VERIFY WATER PIPING SIZE AND LOCATIONS PRIOR TO STARTING WORK. SHOULD SIZES BE DIFFERENT FROM THAT SHOWN, ADVISE ARCHITECTS/ENGINEER IMMEDIATELY.
  - PATCH AND REPAIR ALL AREAS DISTURBED DURING RENOVATION TO MATCH EXISTING/NEW FINISHES. COORDINATE WITH G.C.
  - ALL INACTIVE PIPING ABOVE FINISHED FLOOR SHALL BE REMOVED TO ABOVE CEILING AND CAPPED.
  - REFER TO ARCHITECTURAL DRAWINGS FOR ALL WALLS, CEILINGS, DOORS, FLOORS, ETC. WHICH ARE BEING REMOVED.
  - ALL PIPING, VALVES AND MISCELLANEOUS ITEMS REMOVED UNDER THIS CONTRACT SHALL BE REMOVED FROM THE SITE AT THE CONTRACTOR'S EXPENSE UNLESS OTHERWISE NOTED.
  - THE BUILDING IS SCHEDULED TO REMAIN IN OPERATION DURING THE COURSE OF THIS PROJECT. THE CONTRACTOR SHALL SCHEDULE ALL PLUMBING WORK WITH HARRIS TEETER'S CONSTRUCTION REPRESENTATIVE PRIOR TO STARTING ANY WORK.
  - EXISTING FIXTURES TO BE REMOVED OR TO BE REMOVED SHALL BE REMOVED UNDEGRADED AND KEPT FROM SITE AS DIRECTED BY HARRIS TEETER'S FIELD REPRESENTATIVE.
  - THIS CONTRACTOR SHALL BE RESPONSIBLE FOR COORDINATING ALL PLUMBING DEMOLITION WITH HARRIS TEETER. EXISTING FIXTURES MUST REMAIN IN SERVICE AS LONG AS THOSE AREAS REMAIN IN SERVICE.
  - COMPLETE EXTENT OF DEMOLITION SHALL NOT BE LIMITED TO ONLY THAT WHICH IS INDICATED IN DOCUMENTS AND SPECIFICATIONS. CONTRACTOR IS RESPONSIBLE FOR VISITING SITE TO DETERMINE MORE ACCURATELY THE EXTENT OF DEMOLITION REQUIRED PRIOR TO BID SUBMISSION.
  - CONTRACTOR TO REVIEW ALL CONDITIONS PRIOR TO COMMENCING WORK.
  - REMOVE ANY ABANDONED PIPING WHICH CONFLICTS WITH NEW.
  - WHERE PIPING IS INDICATED EXISTING TO REMAIN, EXACT LOCATIONS TO BE DETERMINED IN FIELD.
  - ALL EXISTING INFORMATION BASED ON EXISTING DOCUMENTS AND CRESENT DRAIN SURVEY REPORT. LOCATION OF UNDERGROUND LINES DEPICTED TO BEST OF INFORMATION AVAILABLE. EXACT LOCATION TO BE VERIFIED IN FIELD.
  - ALL EXISTING TO REMAIN SANITARY AND GREASE LINES SHALL BE JETTED AND THOROUGHLY FLUSHED PRIOR TO ANY NEW CONNECTIONS. IF CONTRACTOR SUSPECTS OR DETERMINES ANY SEWER LINES WITHIN THE FACILITY ARE DAMAGED OR DURING DEMOLITION DISCOVERS LINES ARE BEYOND REPAIR, CONTACT ARCHITECT/ENGINEER AND OR HARRIS TEETER FIELD REPRESENTATIVE FOR FURTHER DIRECTIVE.


- KEYED NOTES (XX)**
- REMOVE SINK, TRAP AND ASSOCIATED WASTE PIPING BACK TO WALL.
  - REMOVE WATER COOLER, TRAP AND ASSOCIATED WASTE PIPING BACK TO WALL.
  - REMOVE HUB DRAIN, TRAP AND ASSOCIATED WASTE PIPING TO POINT INDICATED.
  - REMOVE HUB DRAIN, TRAP AND ASSOCIATED WASTE PIPING TO MAIN AND CAP.

**AREA OF WORK PLAN**  
 REFERENCE SHEET C1.2 - AREA OF WORK PLAN FOR DELINEATION OF INDIVIDUAL WORK AREAS WITHIN THE PROJECT.

Design and Construction Documents are instruments of service as given in confidence and remain the property of Bondurant Associates. No part of these construction documents for purposes other than the specific project named herein may be reproduced, stored in a retrieval system, or transmitted in any form or by any means without the written permission of Bondurant Associates.

Date: SEPTEMBER 10, 2019 Job No. 1922

Revisions:	No.	Date	By	Check

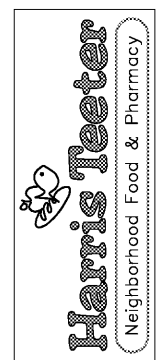

Project: **HARRIS TEETER STORE #289 ~ REMODEL**  
 2603 GLENWOOD AVENUE, SUITE 101  
 RALEIGH, NC 27608  
 The: **PLUMBING DRAINAGE DEMOLITION PLAN**



NOTE: THIS DOCUMENT MAY HAVE BEEN ELECTRONICALLY TRANSMITTED. IF UNSIGNED, IT CANNOT BE FILED FOR PUBLIC RECORD. PUBLIC RECORD FILINGS REQUIRE SIGNED AND SEALED DOCUMENTS.

**PLUMBING DRAINAGE DEMOLITION PLAN**

