

**GENERAL NOTES**

- REFER TO SHEET P2.0 FOR GENERAL DEMOLITION NOTES.



**KEYED NOTES** ☒

01 REMOVE GAS PIPING SERVING DEMOLISHED HVAC UNIT TO POINT INDICATED.

Design and Construction Documents are instruments of service and shall remain the property of Bondurant Associates. No part of these construction documents for purposes other than the specific project named herein may be reproduced, stored in a retrieval system, or transmitted in any form or by any means without the written permission of Bondurant Associates.


Date: SEPTEMBER 10, 2019 Job No. 1922

Revisions:	
No.	Date

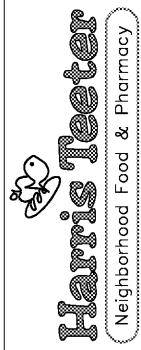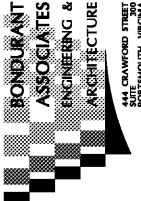

Project: **HARRIS TEETER STORE #289 ~ REMODEL**  
 2603 GLENWOOD AVENUE, SUITE 101  
 RALEIGH, NC 27608  
 Title: **PLUMBING ROOF DEMOLITION PLAN**

Sheet 06 of 10  
**P4.0**  
 19077P40.dwg

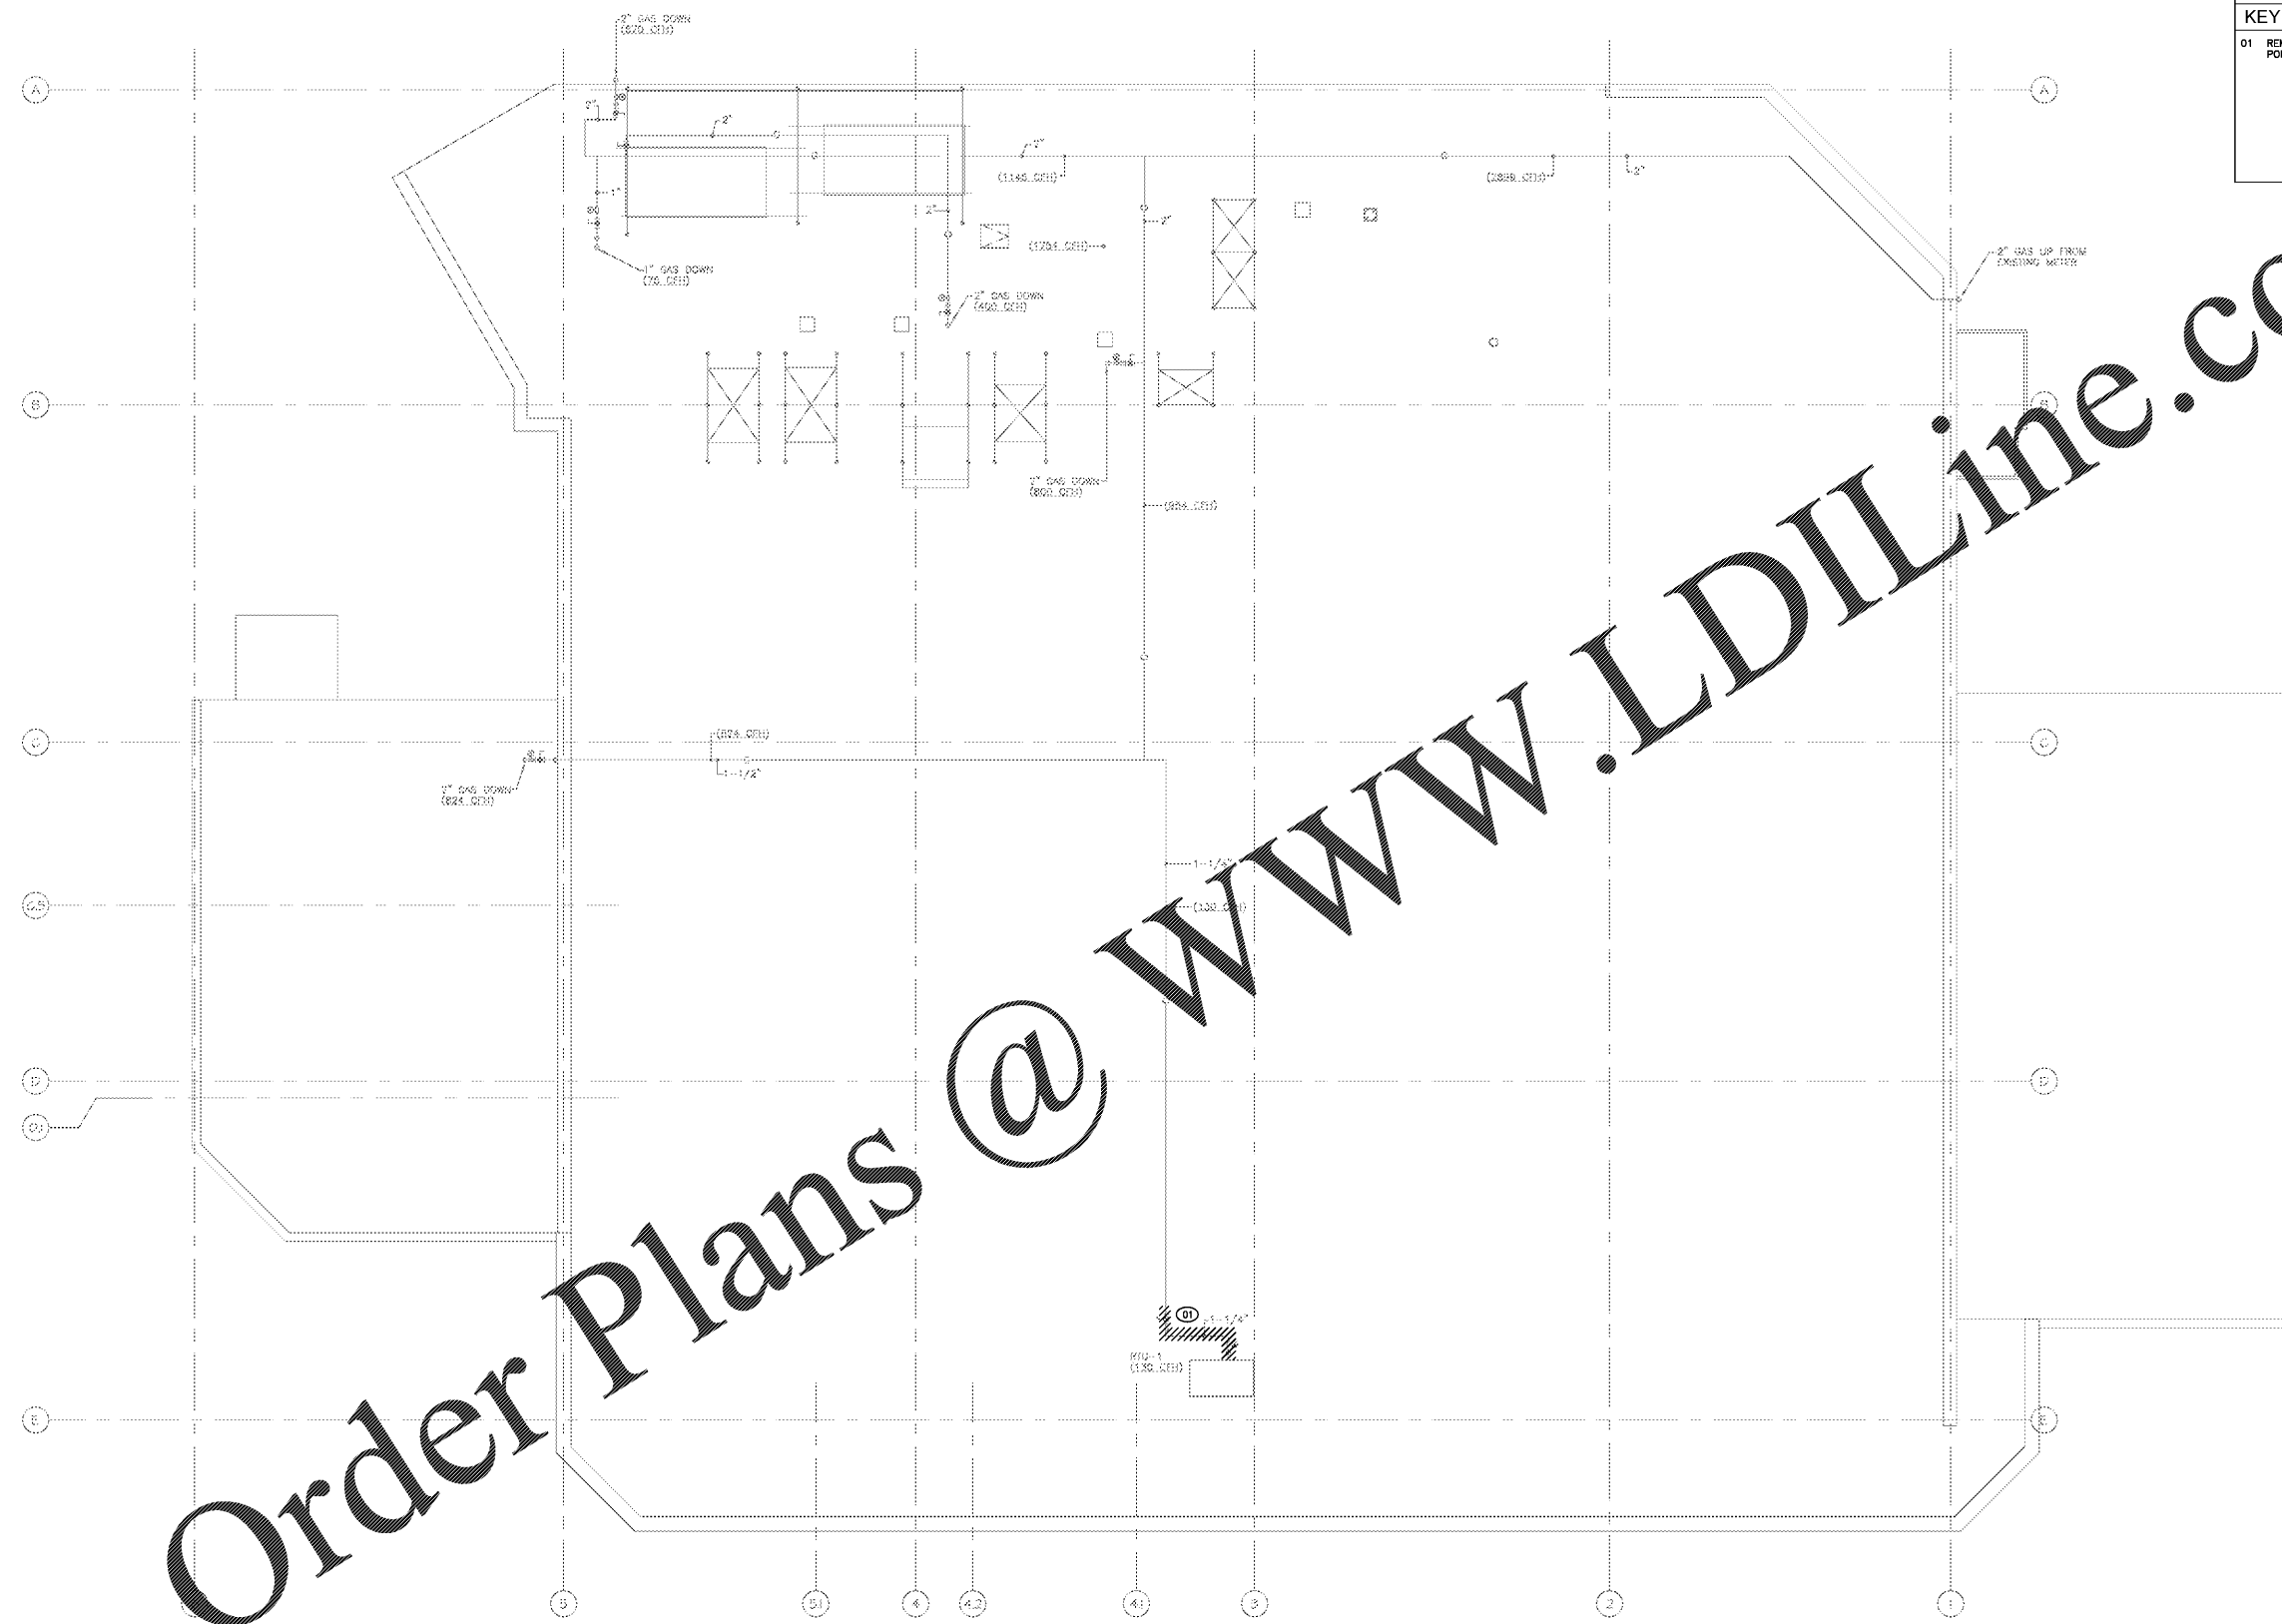

Order Plans @ [www.LDILine.com](http://www.LDILine.com)

**PLUMBING ROOF DEMOLITION PLAN**

0' 2' 4' 8' 16'  
 SCALE: 1/8"=1'-0"

SEAL  
 027092  
 ENGINEER  
 JOHN S. PARKER  
 9/10/19

NOTE: THIS DOCUMENT MAY HAVE BEEN ELECTRONICALLY TRANSMITTED. IF UNSIGNED, IT CANNOT BE FILED FOR PUBLIC RECORD. PUBLIC RECORD FILINGS REQUIRE SIGNED AND SEALED DOCUMENTS.