



05-18-20 Jeff Richey/05/18/20/19/0509_Pasco_County_Fire_Station_17_A4.dwg

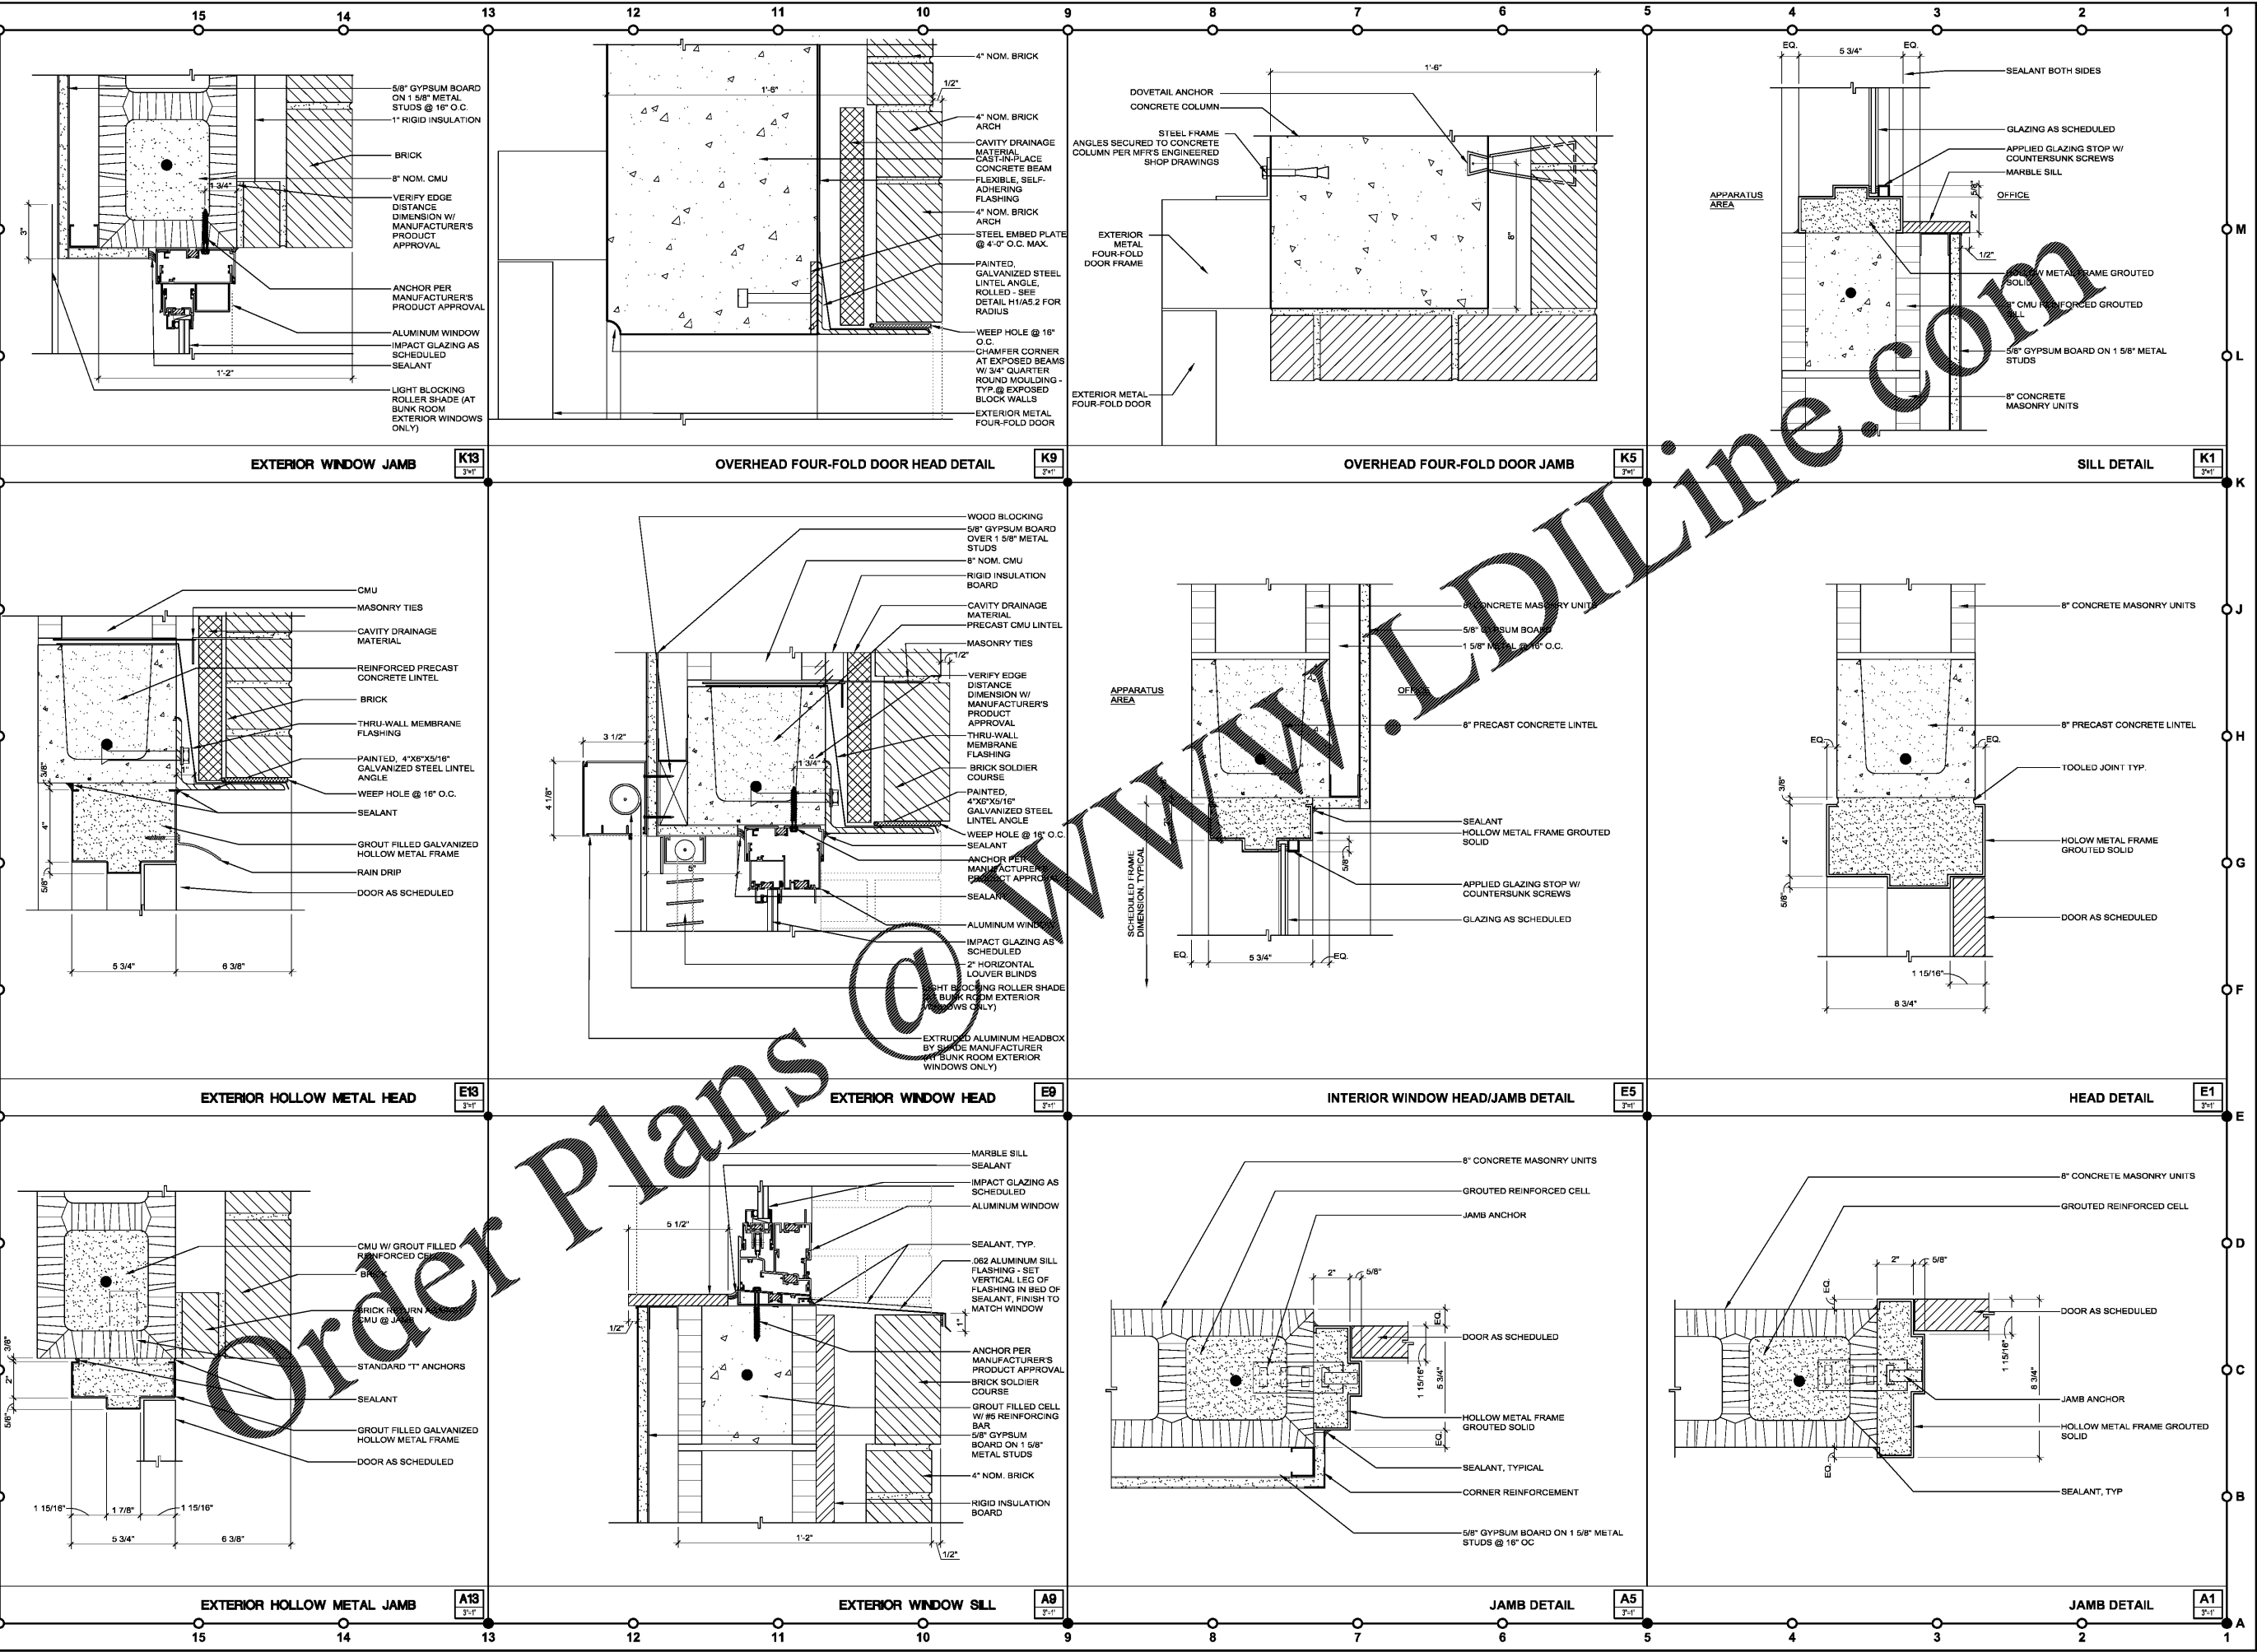



FleischmanGarcia
ARCHITECTS • ENGINEERS • INTERIORS DESIGNERS
251 HYPER PARK AVENUE, SUITE 100
DUNEDIN, FLORIDA 34626
PHONE (813) 724-8800
FAX (813) 724-8805
REGISTRATION NUMBER: AA 0000217

**Pasco County
Fire & Rescue Station
No. 17
New Port Richey, Florida**

THIS PERSON AND DRAWING IS THE SOLE PROPERTY OF FLEISCHMANGARCIA ARCHITECTS, ENGINEERS AND INTERIORS DESIGNERS. NO PART OF THIS WORK MAY BE REPRODUCED WITHOUT THE WRITTEN PERMISSION OF FLEISCHMANGARCIA ARCHITECTS, ENGINEERS AND INTERIORS DESIGNERS.

**FGA PROJECT NUMBER
19039**

**ISSUE DATE
05-25-20**

REVISIONS
 ▲ DATE: -
 ▲ DATE: -
 ▲ DATE: -

**SHEET NUMBER
A4.2**