

REV	DATE	COMMENT	BY
1	08/15/17	PER CITY COMMENTS	KS
2	07/10/17	PER CITY COMMENTS	MR
3	08/15/17	PER CITY COMMENTS	KS




APPROVED FOR CONSTRUCTION

PROJECT No.: FLT160198
 DRAWN BY: JDA
 CHECKED BY: KS
 DATE: 03/22/17
 SCALE: AS NOTED
 CAD I.D.: FLT160198L13.DWG

PROJECT: **PROP. SITE PLAN DOCUMENTS FOR GH & G, FLORIDA**


LOCATION OF SITE
 SE MARICAMP RD & SE 24TH AVE
 OCALA, FL 34471
 MARION COUNTY

BOHLER ENGINEERING
 3820 NORTHDALE BLVD., SUITE 3008
 TAMPA, FLORIDA 33624
 Phone: (813) 812-4100
 Fax: (813) 812-4101
 FLORIDA BUSINESS PARTY OF AUTH. NO. 38790
 LANDSCAPE ARCHITECT REGISTRATION NO. LC-00099601

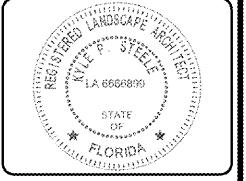


SHEET TITLE: **IRRIGATION DETAILS**


SHEET NUMBER: **LI-5.01**

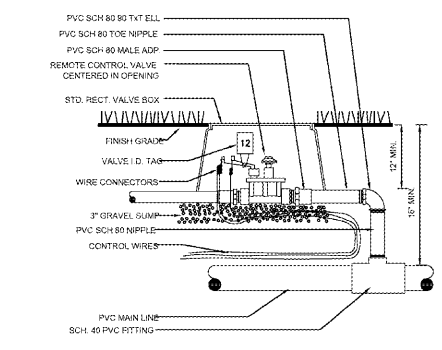


1 REMOTE CONTROL VALVE
SCALE: NTS

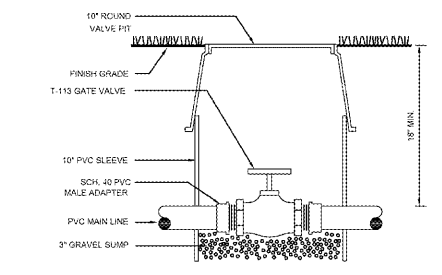


2 ISOLATION GATE VALVE
SCALE: NTS

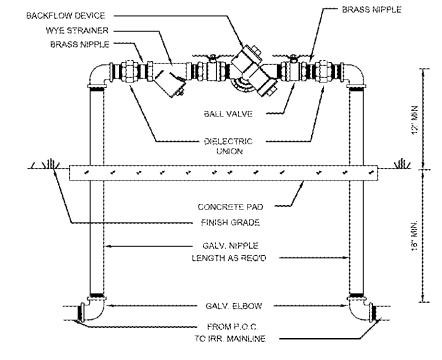


3 BACKFLOW PREVENTION DEVICE
SCALE: NTS

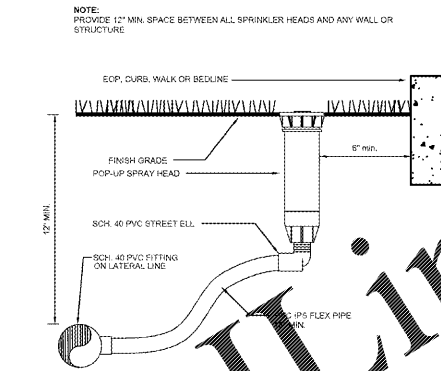


4 TURF SPRAY HEAD
SCALE: NTS

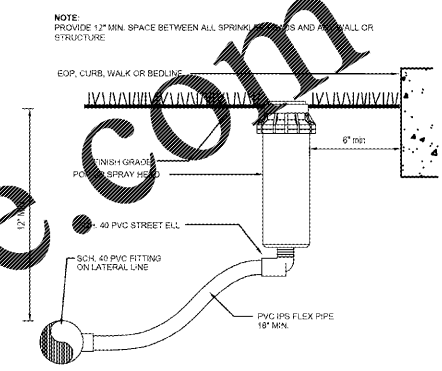


5 TURF ROTOR HEAD
SCALE: NTS

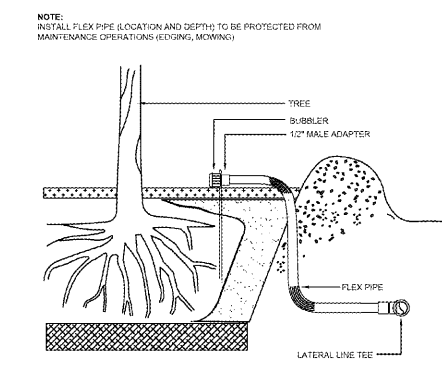


6 TREE BUBBLER
SCALE: NTS

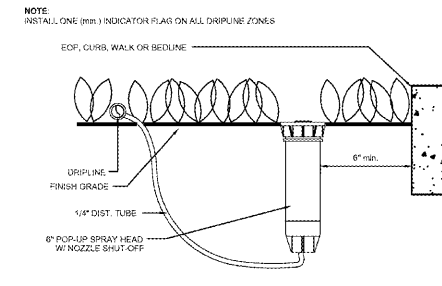


7 ZONE INDICATOR FLAG
SCALE: NTS

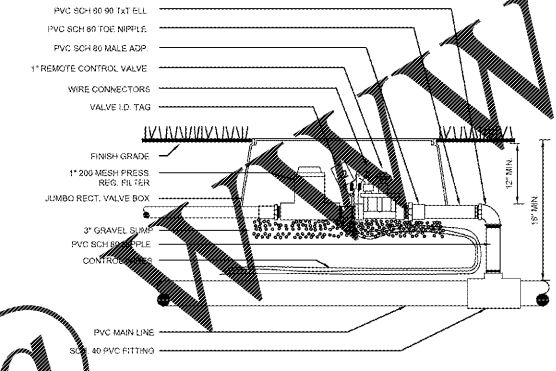


8 Drip Zone Control Valve
SCALE: NTS

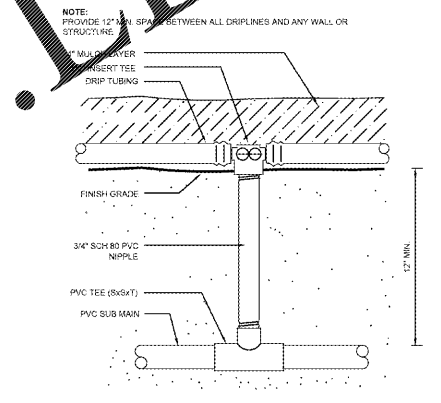


9 PVC-DRIP CONNECTION
SCALE: NTS

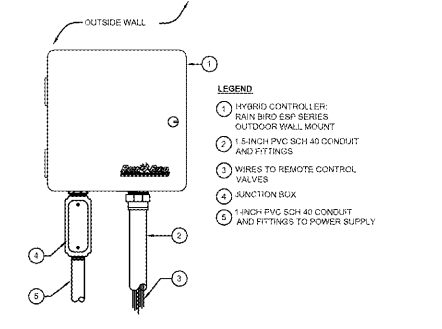

10 IRRIGATION CONTROLLER
SCALE: NTS

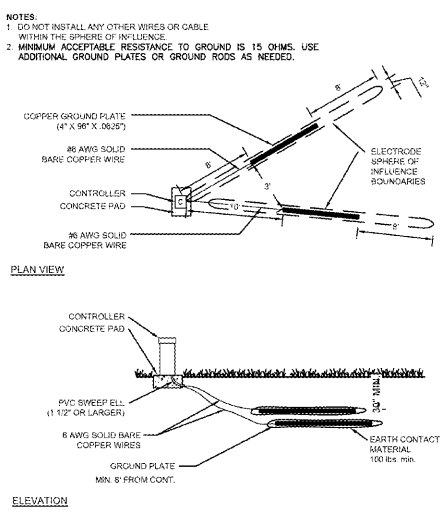

11 CONTROLLER GROUNDING
SCALE: NTS

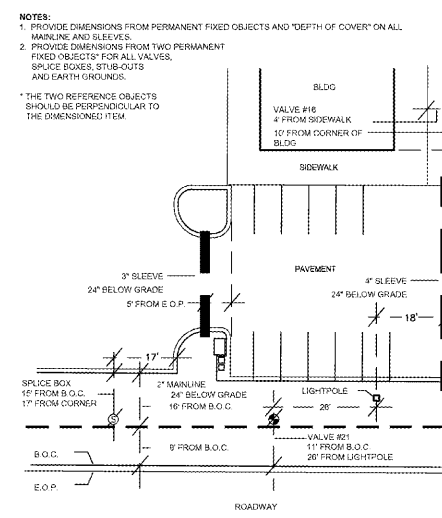

12 "AS BUILT" TYPICAL
SCALE: NTS

Order Plans @ www.wildline.com