

WWW.LDILine.com


FLOOR LEGEND

- FL-01 - PLANK LVT - HIGHLAND FOREST 6"X48"
- FL-02 - CONCRETE LVT - PUTTY 24"X24"
- FL-03 - EXISTING
- CT-01 - WALK OFF CARPET TILE - LAVA 24"X24"
- P-11 - CONCRETE FLOOR SEALER


FLOOR INSTALLATION NOTES

- INSTALL FLOORING IN A BRICK LIKE PATTERN FROM LEFT TO RIGHT.
- FLOORING IN THE CENTER OF SALES FLOOR TO BE INSTALLED LEFT TO RIGHT FOLLOWING A QUARTER BONDED PATTERN AND PICTURE FRAMED AROUND THE PERIMETER.
- INSTALL TRANSITION STRIPS BETWEEN SALES AND NON SALES BEYOND STOCKROOM DOORS. ROPPE - #168 UNDERSLUNG REDUCER - 631 SAHARA.

FLOOR TILE PATTERN DETAIL

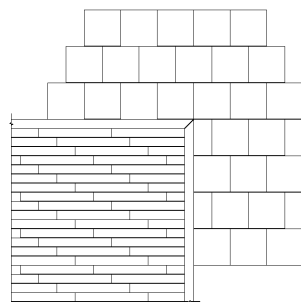


Order Plans @

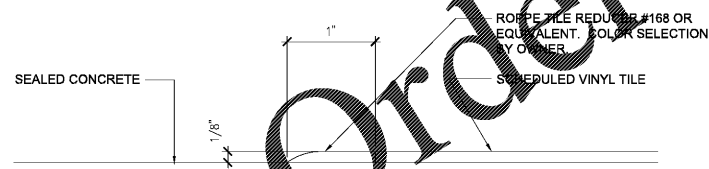

1 FLOOR TRANSITION DETAIL
FULL SCALE

THRESHOLD AND LEVEL CHANGE NOTE:

LANDINGS OR FLOOR LEVEL AT DOORS SHALL NOT BE MORE THAN 1/2-INCH BELOW THE THRESHOLD. RAISED THRESHOLDS AND FLOOR LEVEL CHANGES GREATER THAN 1/4-INCH AT DOORWAYS SHALL BE BEVELED WITH A SLOPE NOT GREATER THAN ONE UNIT VERTICAL IN TWO UNITS HORIZONTAL. (CBC 11B-404.2.5)

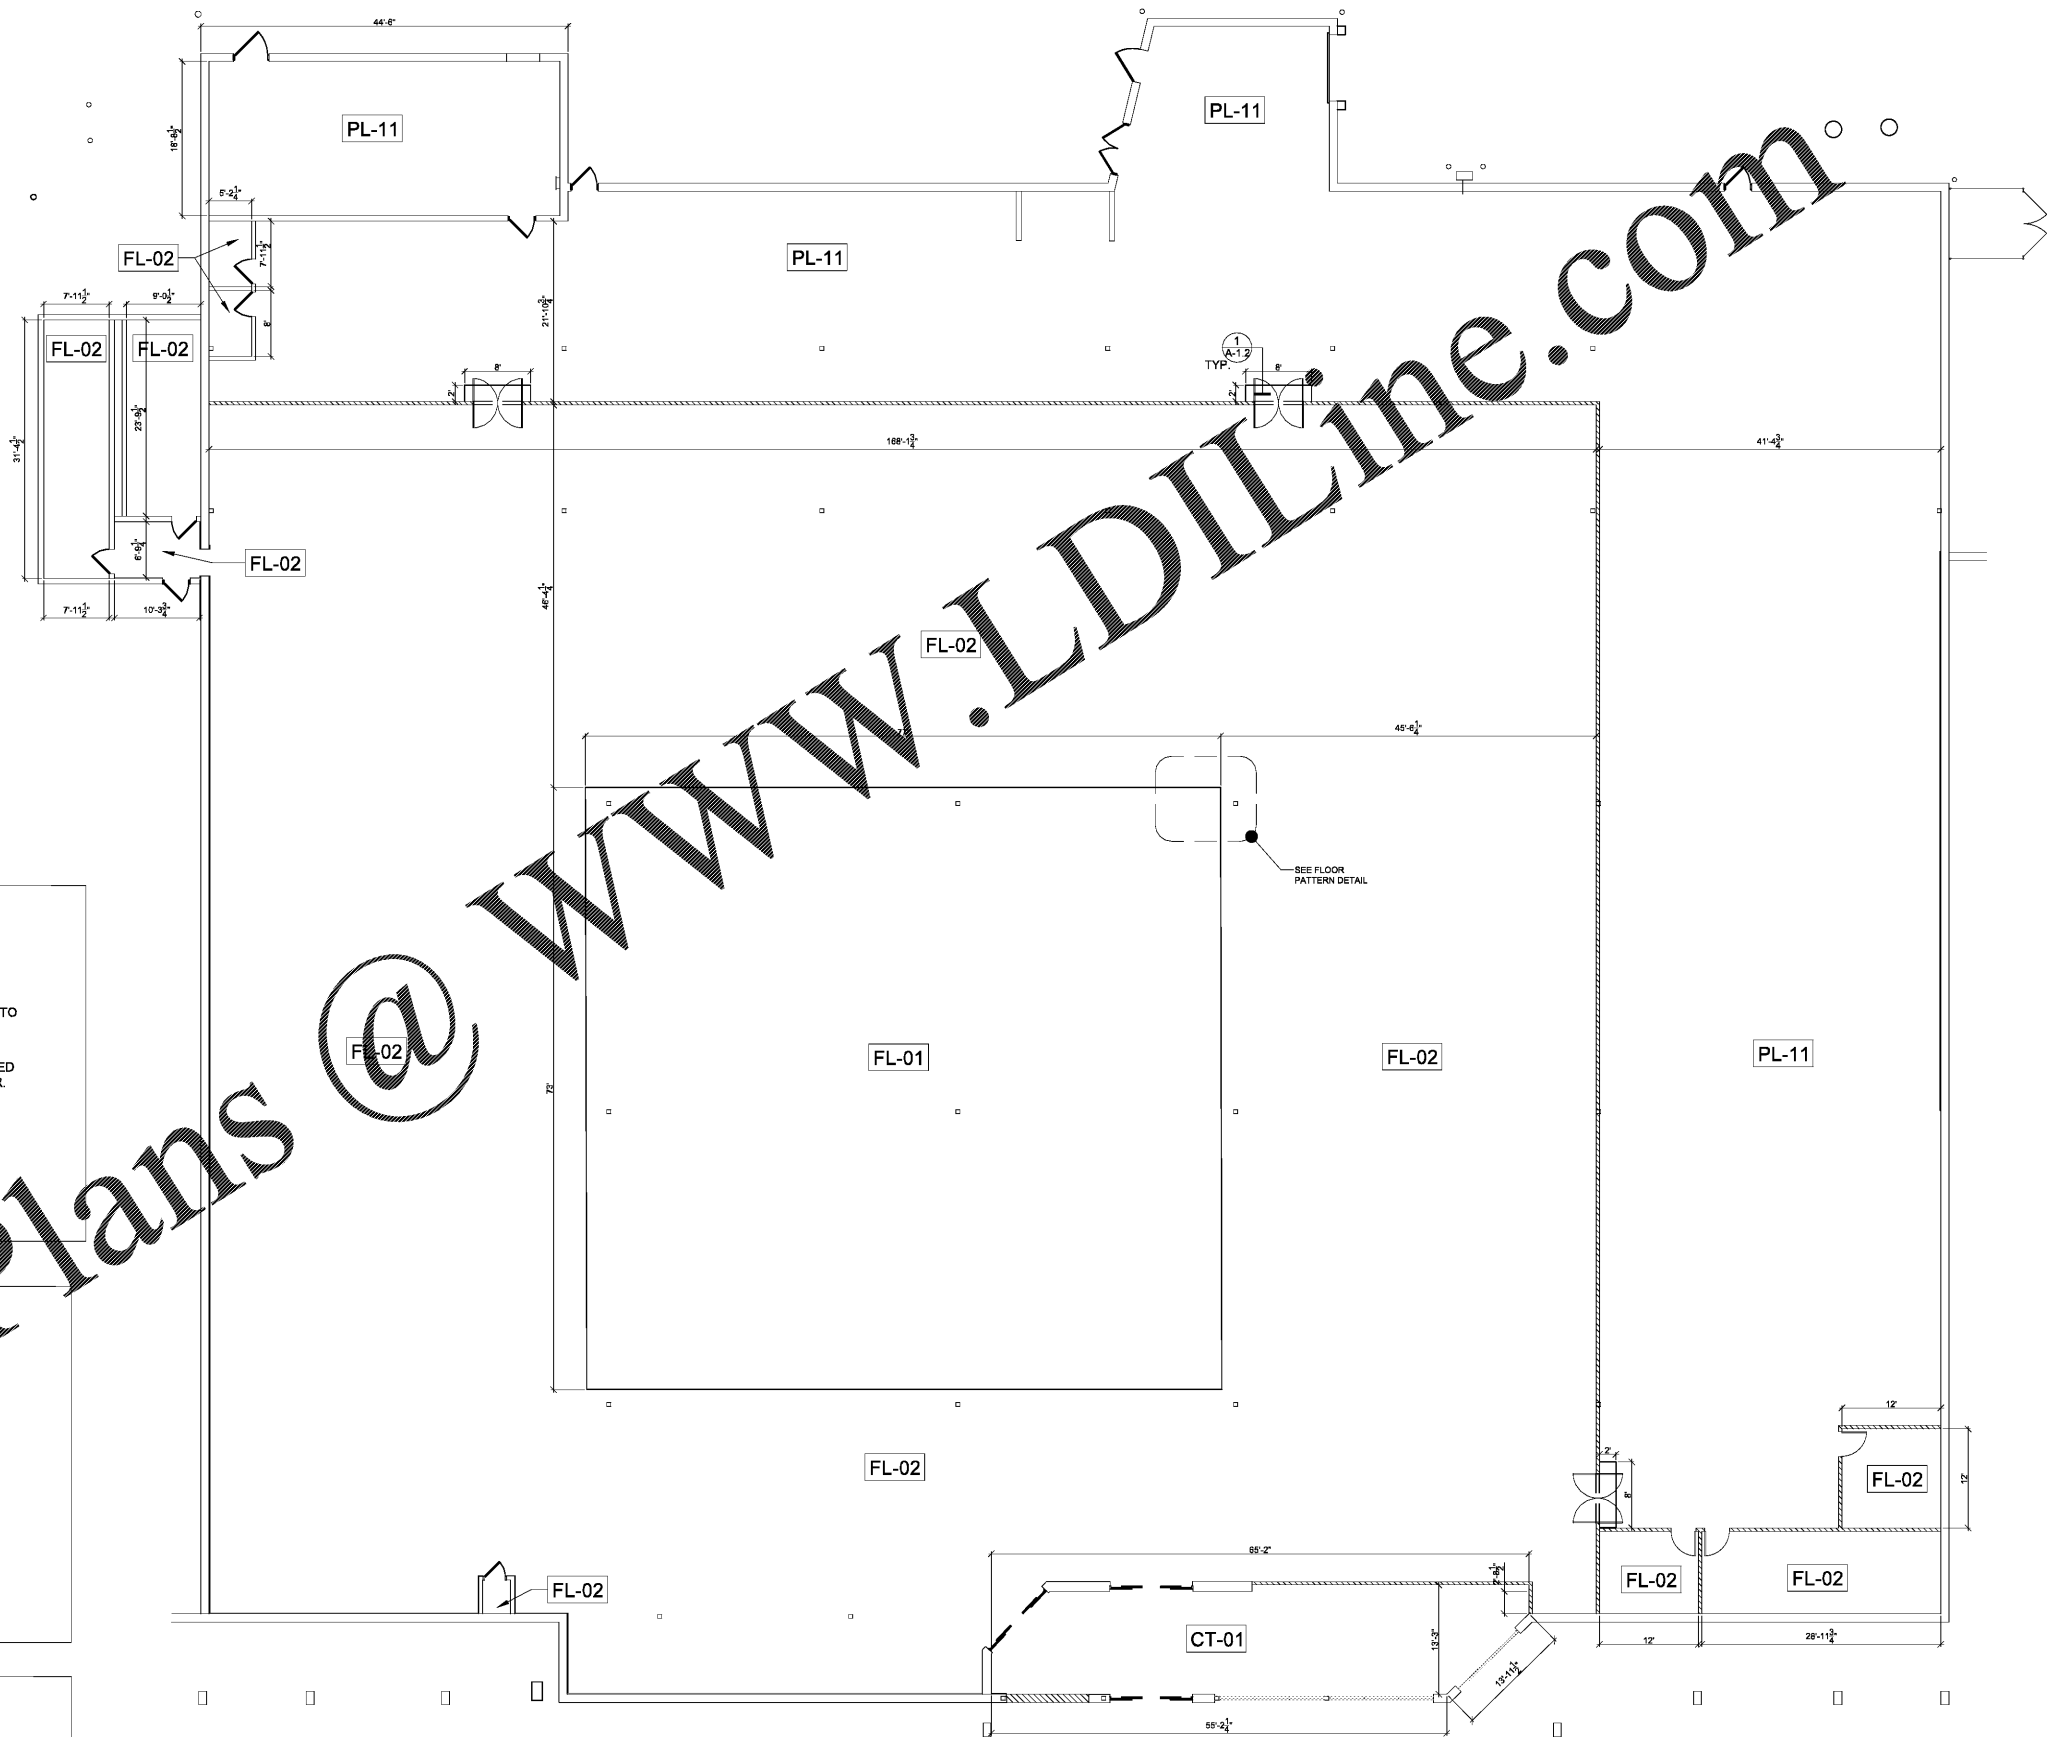

DATE	REVISION	BIG LOTS 14154 E. WADE HAMPTON BLVD. GREER, SOUTH CAROLINA 29651		SQ. FT. SALES FLOOR	25,685	TOTAL BUILDING	39,910
DATE DRAWN:	04-02-19	DRAWN BY:	F.A.	SCALE:	3/32" = 1'-0"		
BIG LOTS STORES, INC. STORE PLANNING DEPT. 4900 E. DUBLIN GRANVILLE RD COLUMBUS, OHIO 43081 PHONE: (614) 278-6800		STATE OF SOUTH CAROLINA REGISTERED ARCHITECT WILLIAM E. ABBOT LICENSE NUMBER: 4566 LICENSE EXPIRATION DATE: 06-30-2019		BIG LOTS STORES, INC.			
				FLOOR FINISH PLAN			
				SHEET:		A-1.2	