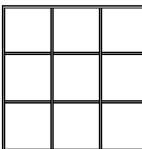

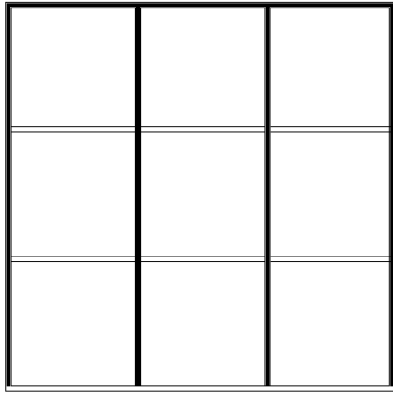



LEGEND

- LED TRACKHEAD
-(SOLAIS LIGHTING) - #XD24-25-30H-2400-B-J
- ▲ LED TRACKHEAD
-(SOLAIS LIGHTING) - #XD24-40-30H-2400-B-J
NOTE: LIGHTS TO BE MOUNTED 2'-0" ABOVE
THANK YOU BACKDROP
- NEW 4FT SINGLE CIRCUIT LINE VOLTAGE TRACK
-(CONTECH LIGHTING) #LT-4-B
- NEW 8FT SINGLE CIRCUIT LINE VOLTAGE TRACK
-(CONTECH LIGHTING) #LT-8-B
- └ NEW 3-WAY JOINER
-(CONTECH LIGHTING) #LA-12
- └ NEW "T" CONNECTORS
-(CONTECH LIGHTING) #LA-13
-  NEW 12FT X 12FT LAMLITE TRELLIS MODULES
-(BY LAMLITE) LEE WILKINSON 800-422-3556
-TRELLIS TO BE INSTALLED WITH LOWEST
SURFACE AT 11'-0" AFF
-  NEW 9FT X 12FT LAMLITE TRELLIS MODULES
-(BY LAMLITE) LEE WILKINSON 800-422-3556
-TRELLIS TO BE INSTALLED WITH LOWEST
SURFACE AT 11'-0" AFF

TRACK PATTERN DETAIL



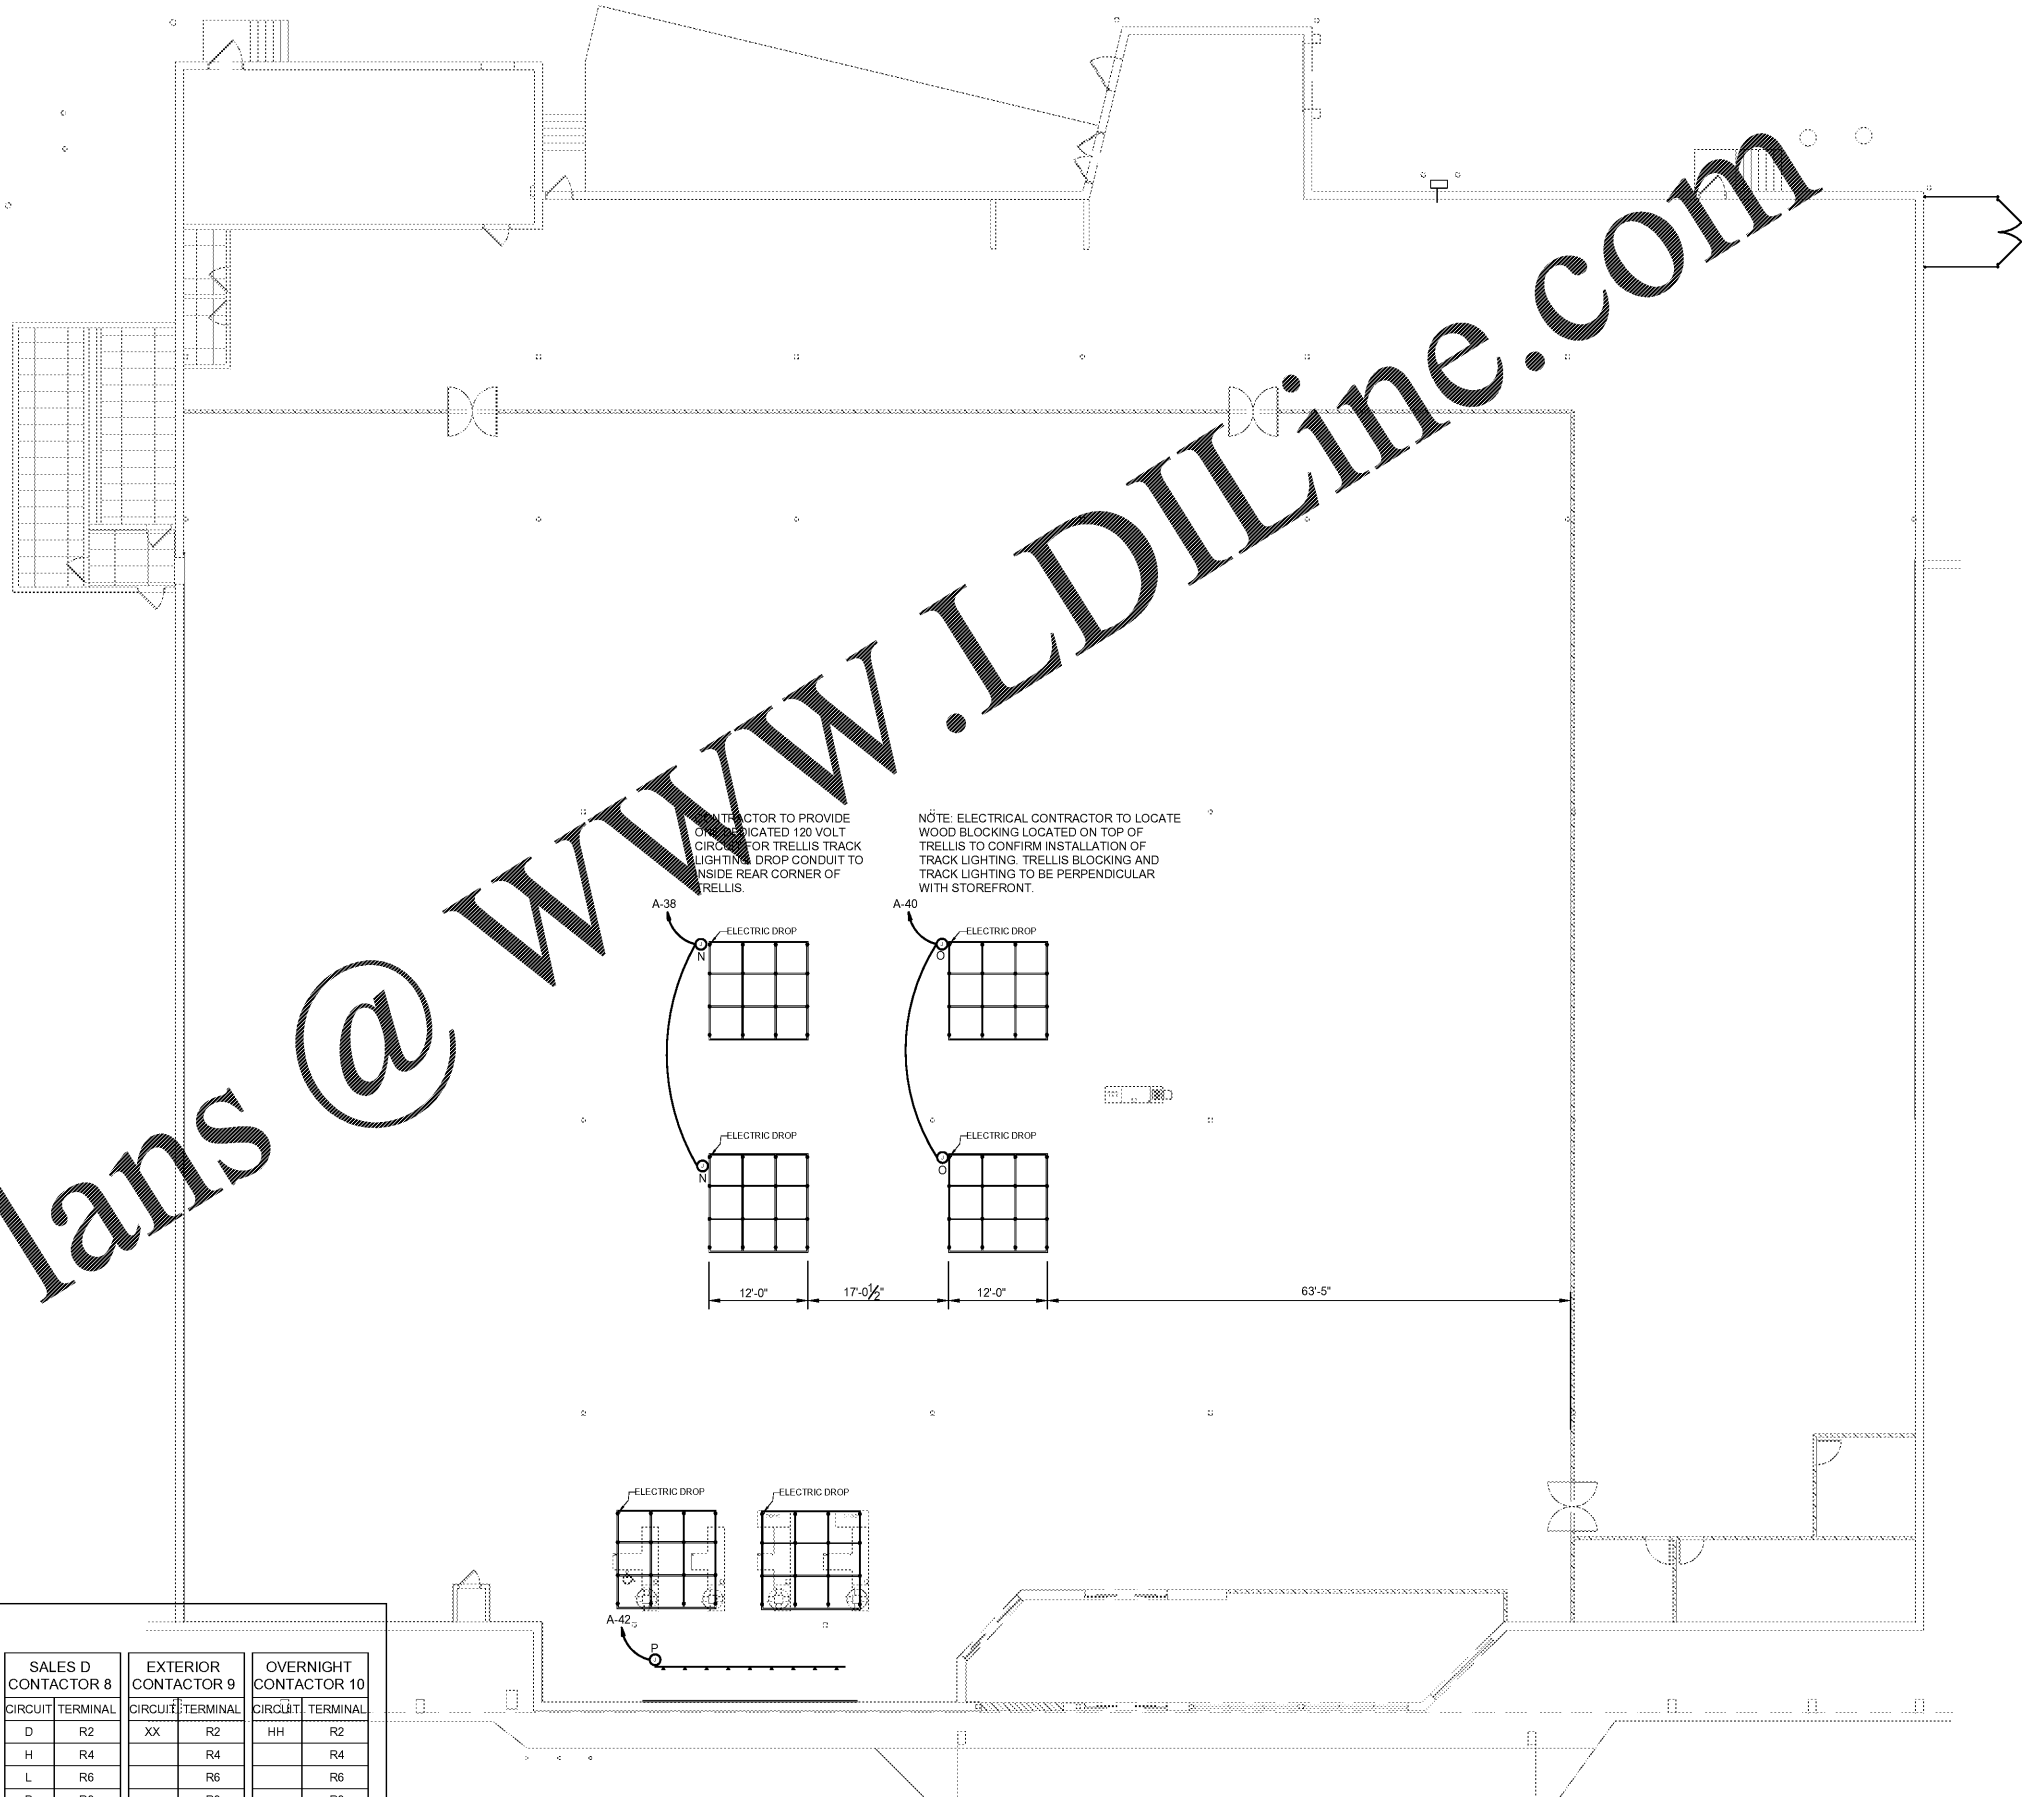Order Plans @ WWW.LDILine.com



NOTE: ELECTRICAL CONTRACTOR TO LOCATE WOOD BLOCKING LOCATED ON TOP OF TRELLIS TO CONFIRM INSTALLATION OF TRACK LIGHTING. TRELLIS BLOCKING AND TRACK LIGHTING TO BE PERPENDICULAR WITH STOREFRONT.

(LCP) LIGHTING CONTROL PANEL - CONTACTOR SCHEDULE

EMPLOYEE CONTACTOR 1		EMPLOYEE CONTACTOR 2		EMPLOYEE CONTACTOR 3		SALES A CONTACTOR 4		SALES B1 CONTACTOR 5		SALES B2 CONTACTOR 6		SALES C CONTACTOR 7		SALES D CONTACTOR 8		EXTERIOR CONTACTOR 9		OVERNIGHT CONTACTOR 10	
CIRCUIT	TERMINAL	CIRCUIT	TERMINAL	CIRCUIT	TERMINAL	CIRCUIT	TERMINAL	CIRCUIT	TERMINAL	CIRCUIT	TERMINAL	CIRCUIT	TERMINAL	CIRCUIT	TERMINAL	CIRCUIT	TERMINAL	CIRCUIT	TERMINAL
EE	R2	BB	R2	AA	R2	A	R2	B	R2	R	R2	C	R2	D	R2	XX	R2	HH	R2
FF	R4	DD	R4	CC	R4	E	R4	F	R4		R4	G	R4	H	R4		R4		R4
GG	R6	KK	R6	JJ	R6	I	R6	J	R6		R6	K	R6	L	R6		R6		R6
	R8	MM	R8	LL	R8	Q	R8	N	R8		R8	O	R8	P	R8		R8		R8

DATE	REVISION	BIG LOTS 14154 E. WADE HAMPTON BLVD. GREER, SOUTH CAROLINA 29651		SQUARE FOOTAGE A168	SqFt 25,885	SALES FLOOR	TOTAL BUILDING
DATE DRAWN:	04-02-19	DRAWN BY:	F.A.	SCALE:	3/32" = 1'-0"		
BIG LOTS STORES, INC. STORE PLANNING DEPT. 4900 E. DUBLIN GRANVILLE RD COLUMBUS, OHIO 43081 PHONE: (614) 278-6800				SOUTH CAROLINA REGISTERED PROFESSIONAL ENGINEER No. 19602 W. G. POSNAN, P.E. BIG LOTS STORES, INC.			
SHEET: E-7							