



PRIOR TO THE START OF ANY WORK OR FABRICATION OF MATERIALS, FIELD VERIFY ALL EXISTING CONDITIONS, INCLUDING DIMENSIONS AND ELEVATIONS, WHETHER EXPOSED TO VIEW OR NOT. IF DISCREPANCIES ARE FOUND, CONTACT THE ARCHITECT / ENGINEER FOR ADDITIONAL DIRECTION.

THE INFORMATION REGARDING THE EXISTING STRUCTURE WAS OBTAINED FROM THE FOLLOWING RECORD DRAWINGS AND BY FIELD INVESTIGATION:  
 1. HARRIS TEETER STORE #289, GLENWOOD SHOPPING CENTER, RALEIGH, NC, PREPARED BY LITTLE & ASSOCIATES, ARCHITECTS, DATED 01/24/2005 AND PARTIAL FIELD VERIFICATION.  
 ALL INFORMATION SPECIFYING EXISTING CONDITIONS MUST BE VERIFIED BY THE GENERAL CONTRACTOR.


NOTE:  
 1. DETAIL APPLIES AT ALL SLAB REPAIRS / PATCHES, SEE PLUMBING AND/OR REFRIGERATION DRAWINGS FOR LOCATIONS AND LINES.  
 2. AT ABANDONED REFRIGERATION UNITS AND FULL BOXES TILL WITH STORE AND INSTALL SLAB IN FILL PER THIS DETAIL.

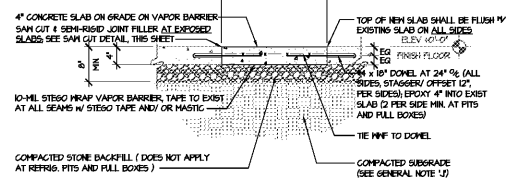


TYPICAL NEW TO EXISTING SLAB DETAIL AT TRENCHES AND PITS  
 SCALE: 3/4" = 1'-0"

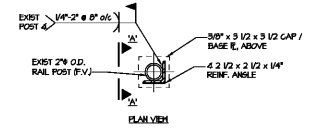


DETAIL S  
 SCALE: 1/2" = 1'-0"

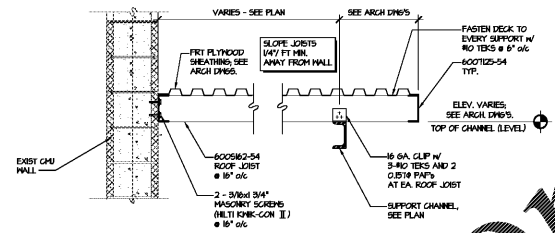


SECTION 4  
 SCALE: 3/4" = 1'-0"

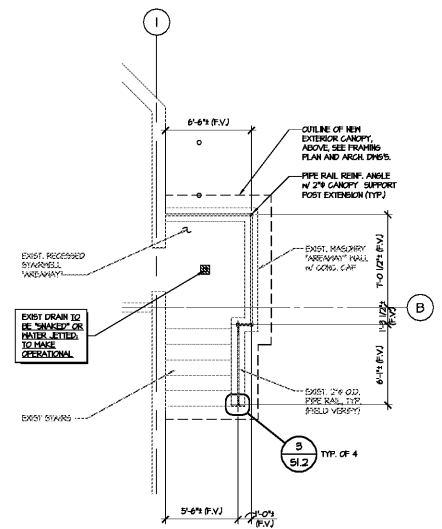


NEW CANOPY - PARTIAL PLAN IA  
 SCALE: 3/16" = 1'-0"

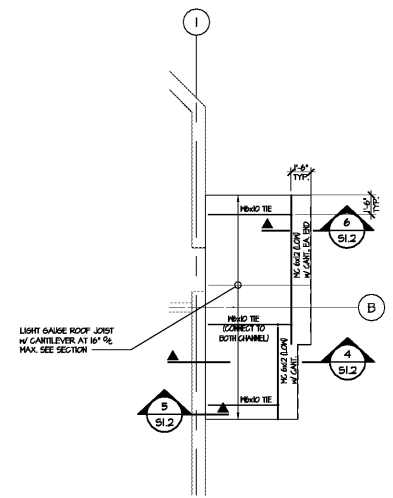


NEW CANOPY - PARTIAL FRAMING PLAN IB  
 SCALE: 3/16" = 1'-0"

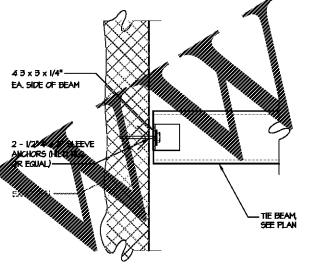


DETAIL 5  
 SCALE: 1/2" = 1'-0"

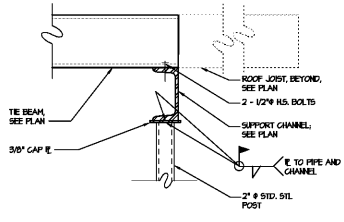


DETAIL 6  
 SCALE: 1/2" = 1'-0"

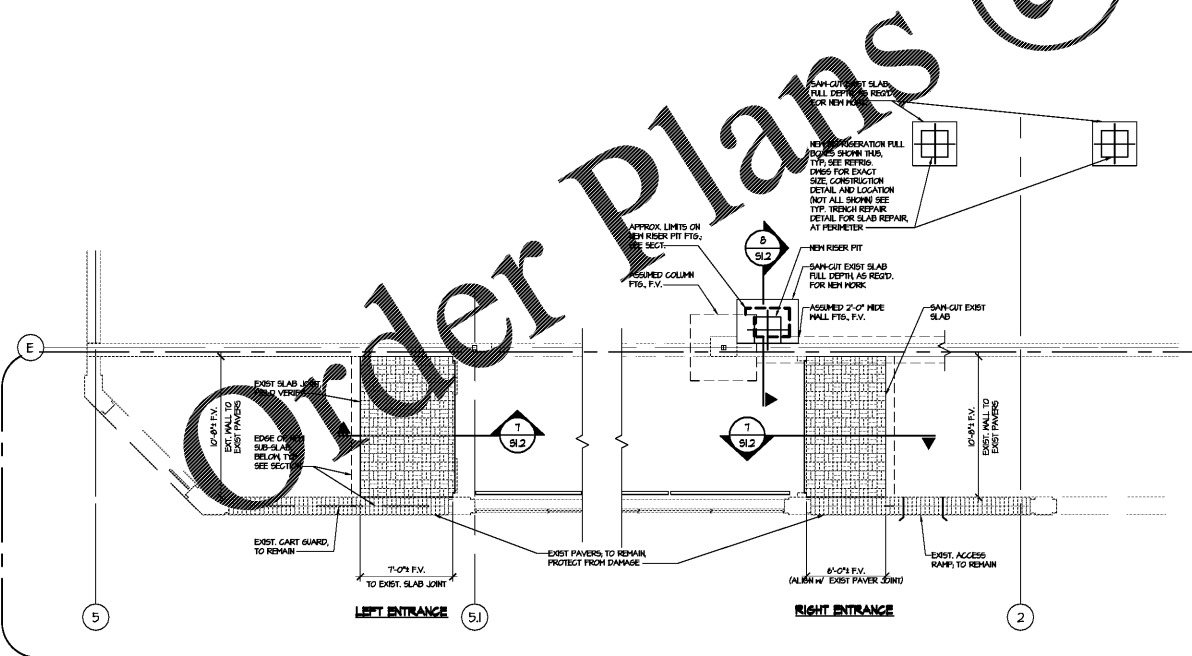

EXIST / NEW WORK PAVER / SLAB PLAN 2  
 SCALE: 3/16" = 1'-0"

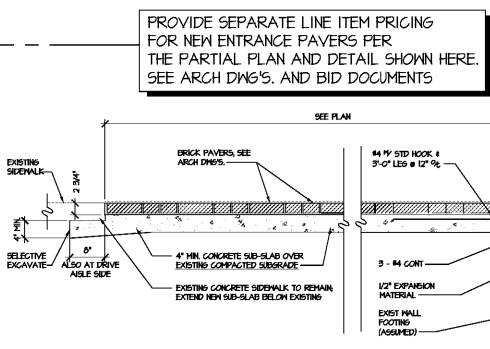

SECTION AT BRICK PAVERS 7  
 SCALE: 3/4" = 1'-0"

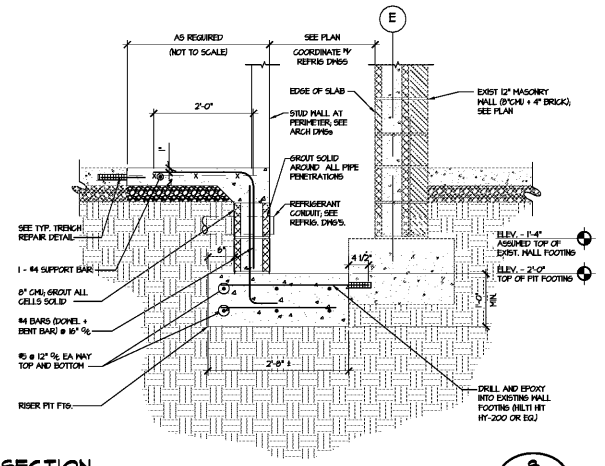


SECTION 8  
 SCALE: 3/4" = 1'-0"

Order Plans @

WWW.LDILine.com

Design and Construction Documents are the property of Bondurant Associates. No part of this design or other information contained herein may be reproduced, stored in a retrieval system, or transmitted in any form or by any means without the written permission of Bondurant Associates.

Date:	SEPTEMBER 10, 2019	Job No.	1927
Revisions:			
No.	Date	By	Check
1			
2			
3			
4			
5			
6			
7			
8			
9			
10			

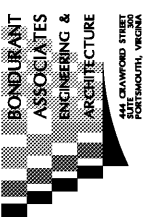

**Harris Teeter**  
 Neighborhood Food & Pharmacy

Project: HARRIS TEETER STORE #289 - REMODEL  
 2603 GLENWOOD AVENUE, SUITE 101  
 RALEIGH, NC 27608  
 Title: EXISTING / NEW WORK PARTIAL PLANS, DETAILS AND NOTES