

- GENERAL NOTES**
- REFER TO SHEET P2.0 FOR GENERAL DEMOLITION NOTES.
- KEYED NOTES**
- REMOVE SINK AND ALL ASSOCIATED HOT AND COLD WATER SUPPLIES BACK TO WALL.
 - REMOVE WATER COOLER AND ASSOCIATED COLD WATER PIPING BACK TO WALL.
 - REMOVE WATER HEATERS, EXPANSION TANK AND ALL ASSOCIATED COLD WATER, HOT WATER, AND TEMPERED WATER TO POINT WHERE NEW EQUIPMENT CAN BE INSTALLED.
 - REMOVE COLD WATER, RECIRCULATING WATER AND TEMPERED WATER PIPING UP TO STRUCTURE TO ALLOW FOR INSTALLATION OF NEW EQUIPMENT. RECIRCULATING PUMP TO REMAIN.
 - DISCONNECT AND REMOVE PRODUCTION MISTING SYSTEM FROM COLD WATER LINE.
 - REMOVE COLD WATER PIPING SERVING CASE MISTING SYSTEM TO BEHIND SLAB. REMOVE PIPING IN WALL AND CAP AT SLAB.
 - REMOVE WATER HEATERS AND ALL ASSOCIATED GAS PIPING TO POINT WHERE NEW EQUIPMENT CAN BE INSTALLED. CAP GAS PIPING SERVING ONE DEMOLISHED CASE AND REMOVE FLUE PIPING IN ITS ENTIRETY. COORDINATE WITH G.C. FOR PATCHING AND REPAIR OF ROOF.

Date: SEPTEMBER 10, 2019 Job No. 1922

Revisions:

No.	Date	By	Check

Design and Construction Documents are instruments of service as given in accordance and remain the property of Bondurant and Associates. No part of these construction documents shall be reproduced, stored in a retrieval system, or transmitted in any form or by any means without the written permission of Bondurant Associates.

BONDURANT ASSOCIATES
ENGINEERING & ARCHITECTURE

444 CLAYBORN STREET
PORTSMOUTH, VIRGINIA

BRAND ENGINEERING, INC.
NC LICENSE NO. C-1504

2840 POLO PARKWAY, SUITE 200
MIDLOTHIAN, VA 23113


PHONE: (804) 794-8588
FAX: (804) 794-8588
EMAIL: brand@brandinc.com

Harris Teeter
Neighborhood Food & Pharmacy



Project: **HARRIS TEETER STORE #289 ~ REMODEL**
2603 GLENWOOD AVENUE, SUITE 101
RALEIGH, NC 27608

The: **PLUMBING WATER AND GAS DEMOLITION PLAN**



Sheet 04 of 10
P3.0
19077P30.dwg

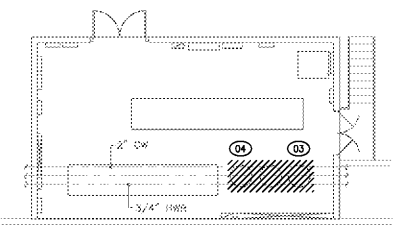

MEZZANINE PLAN-WATER

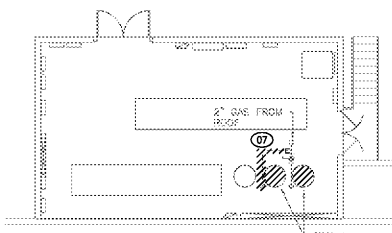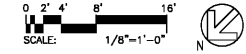

MEZZANINE PLAN-GAS

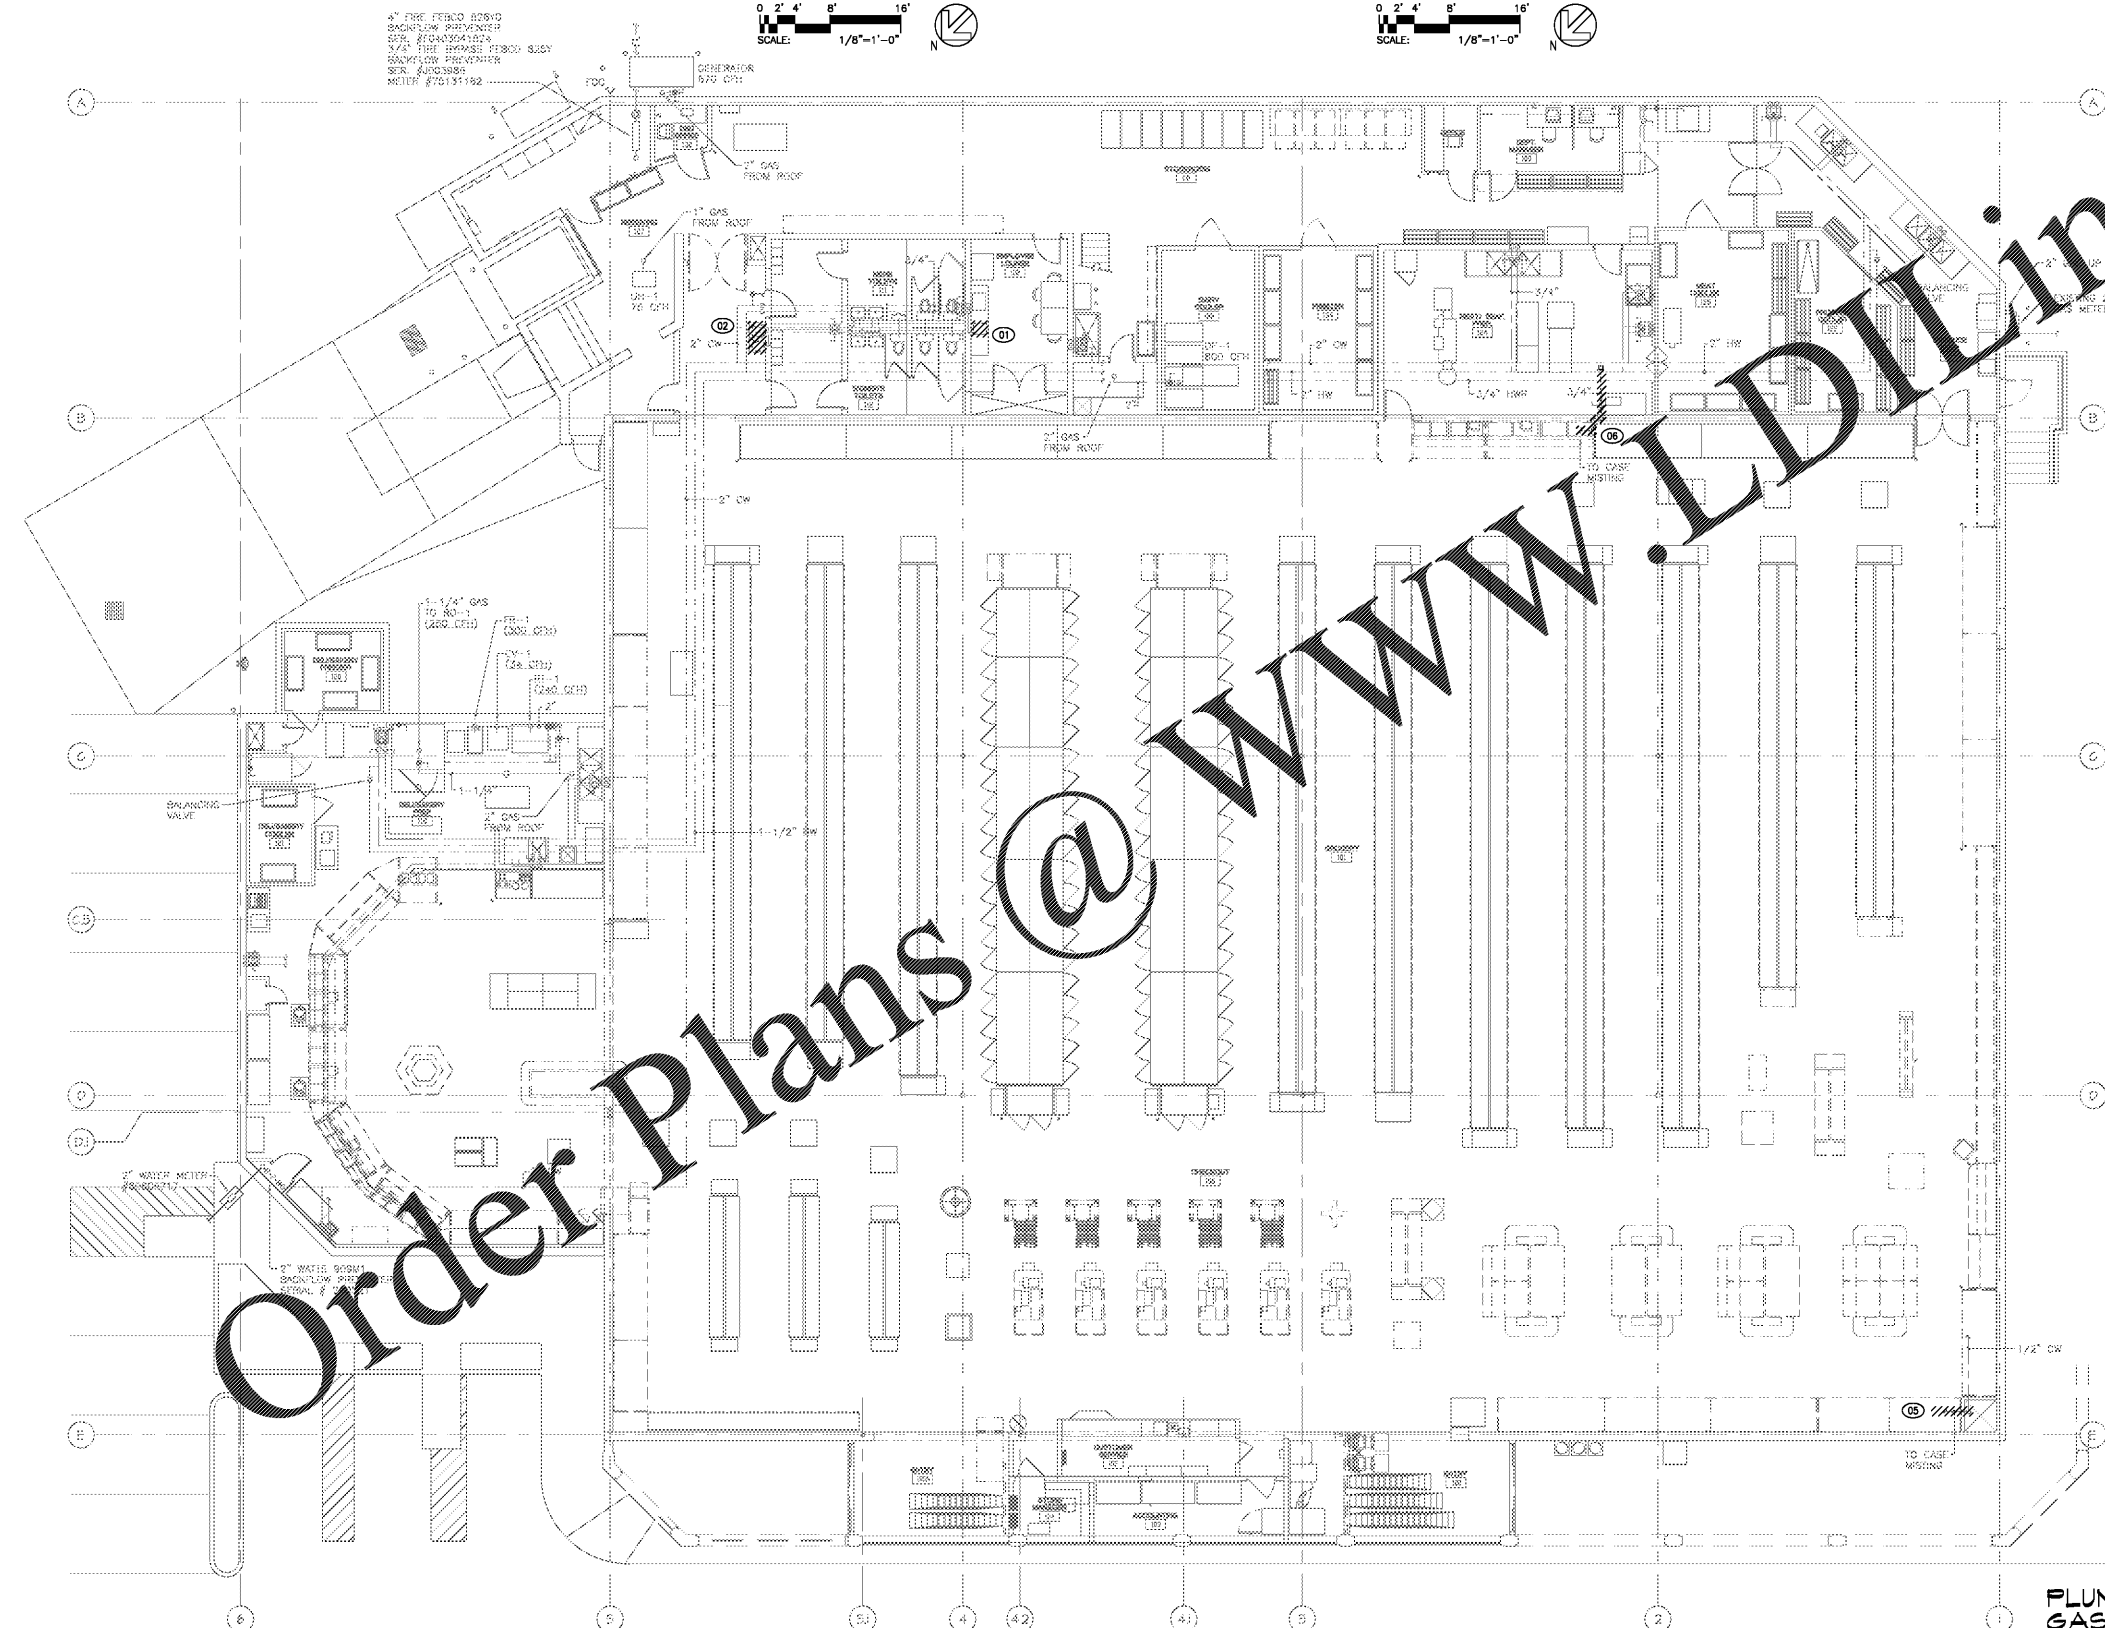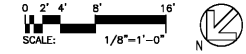

PLUMBING WATER AND GAS DEMOLITION PLAN

0 2' 4' 8' 16' SCALE: 1/8\"/>

SEAL 027092
ENGINEER JOHN S. PANTER
9/10/19

NOTE: THIS DOCUMENT MAY HAVE BEEN ELECTRONICALLY TRANSMITTED. IF UNSIGNED, IT CANNOT BE FILED FOR PUBLIC RECORD. PUBLIC RECORD FILINGS REQUIRE SIGNED AND SEALED DOCUMENTS.

Order Plans @ www.ediline.com