



Copyright © All rights reserved. Plans, specifications, computer files, field data, notes and other documents are instruments of service prepared by Harris Teeter, Inc. (HTI), a subsidiary of Harris Teeter, Inc. (HTI), a subsidiary of Harris Teeter, Inc. (HTI). All instruments of service remain the property of HTI, Inc. HTI, Inc. shall retain all copyright and other intellectual property rights, including the copyright therein. Any use or reproduction of this document without written permission from HTI, Inc. is a violation of federal copyright law.

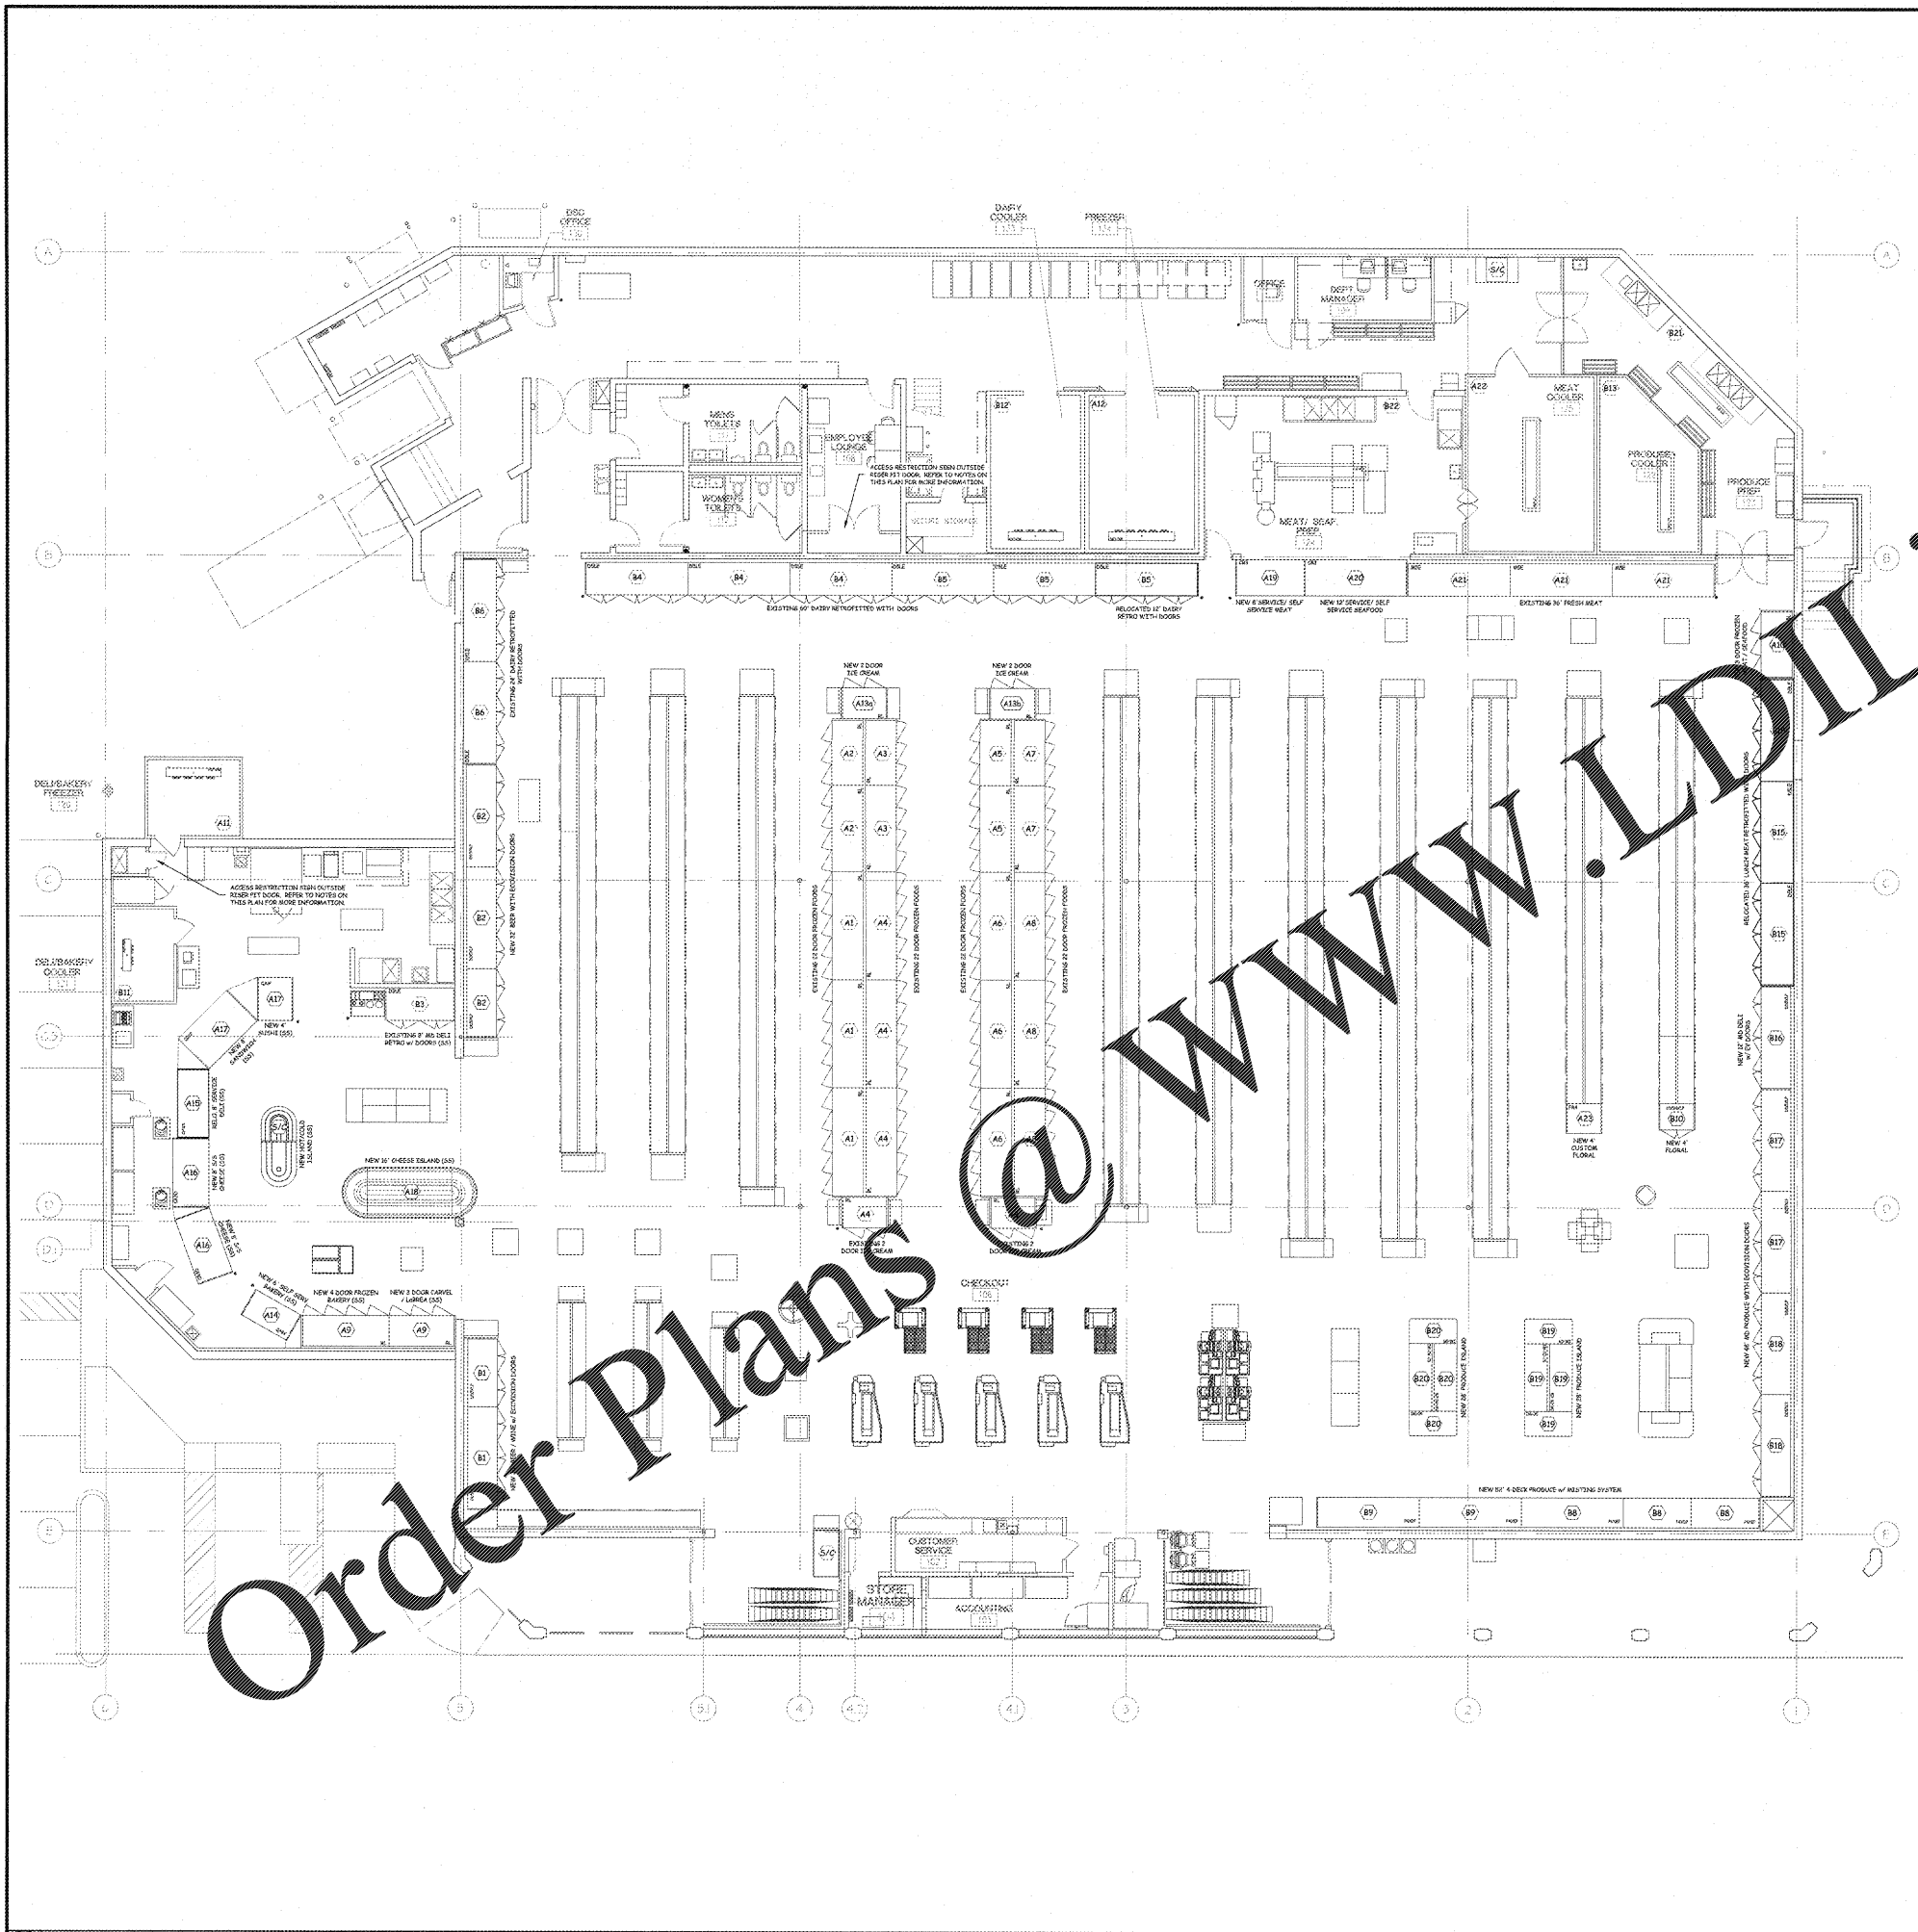

1 REFRIGERATION DESIGNATION PLAN SCALE: 1/8" = 1'-0"

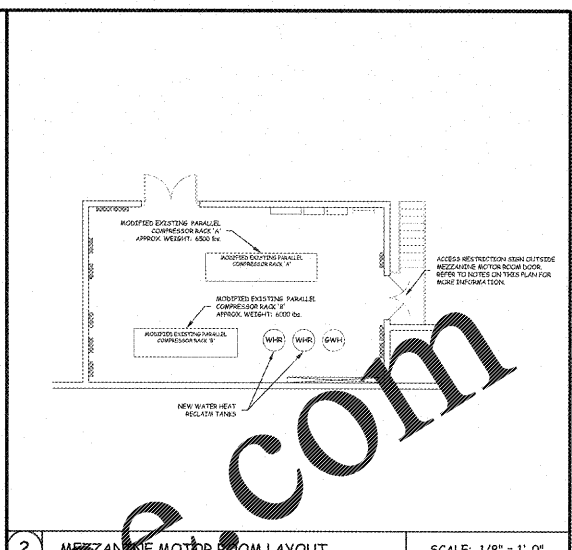

2 MEZZANINE MOTOR ROOM LAYOUT SCALE: 1/8" = 1'-0"

- 3 LEGEND
- EXISTING REFRIGERATION CIRCUIT TO REMAIN (EXISTING DESIGNATION)
  - C4 RELOCATED EXISTING REFRIGERATION CIRCUIT (NEW DESIGNATION)
  - C4 NEW REFRIGERATION CIRCUIT (NEW DESIGNATION)
- 4 REFRIGERATION NOTES
1. REFRIGERATION INSTALLATION CONTRACTOR SHALL INSTALL AN ACCESS RESTRICTION SIGN AT ALL ENTRANCES TO THE MEZZANINE MOTOR ROOM, REFRIGERATION CHASES, AND REFRIGERATION RISER PITS OUTSIDE OF THE ROOMS. SIGN TO BE PROVIDED BY HARRIS TEETER, INC. SIGNAGE ON DOORS SHALL COMPLY WITH NFPA 704 STANDARDS.
  2. REFER TO THE REFRIGERATION SPECIFICATIONS FOR MORE INFORMATION REGARDING THE REFRIGERANT LEAK DETECTION SYSTEM. LOCATION OF LEAK DETECTOR SHALL BE SUBJECT TO APPROVAL OF THE MECHANICAL OFFICIAL.
  3. REFRIGERATION INSTALLATION CONTRACTOR TO CONNECT PLUMBING WATER LINE FEED TO PRODUCE CASE QUICK CONNECT SPRAYERS.
  4. ALL STAINLESS STEEL FINISHED CASES NOTED WITH '(SS)'. ALL CLOSE OFF PANELS SHALL MATCH STAINLESS STEEL.

Project: HARRIS TEETER STORE #289 - REMODEL  
 2603 GLENWOOD AVENUE, SUITE 101  
 RALEIGH, NC 27608  
 Title: REFRIGERATION DESIGNATION PLAN

RC2.1  
 Sheet 2 of 5

Notes and description documents are instruments of service prepared by Harris Teeter, Inc. (HTI), a subsidiary of Harris Teeter, Inc. (HTI). All instruments of service remain the property of HTI, Inc. HTI, Inc. shall retain all copyright and other intellectual property rights, including the copyright therein. Any use or reproduction of this document without written permission from HTI, Inc. is a violation of federal copyright law.

Date: SEPTEMBER 10, 2019 Job No. 1922

Revisions:	No.	Date	By	Checked



HARRIS TEETER STORE #289 - REMODEL  
2603 GLENWOOD AVENUE, SUITE 101  
RALEIGH, NC 27608  
REFRIGERATION DESIGNATION PLAN