







NO.	DATE	DESCRIPTION														

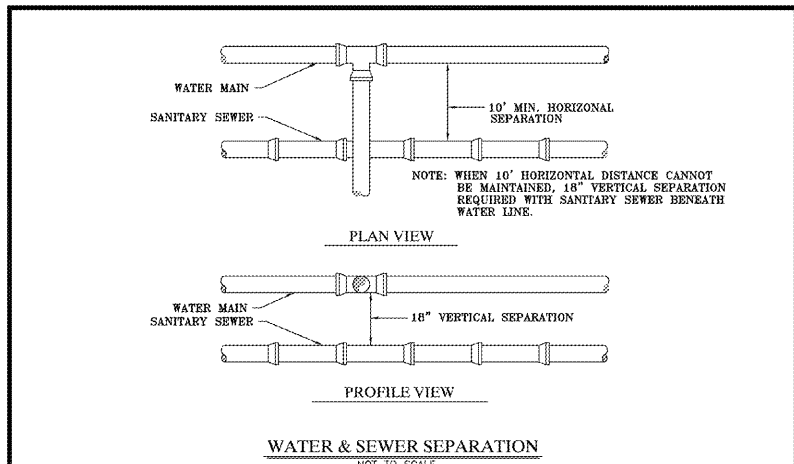

NO.	DATE	DESCRIPTION														

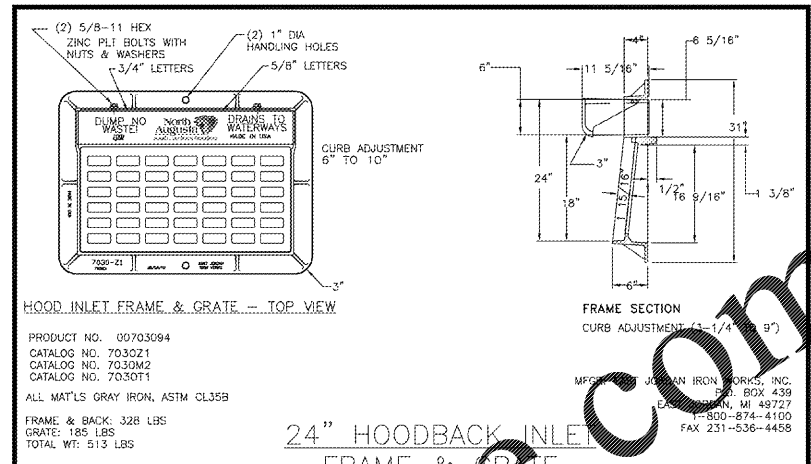

NO.	DATE	DESCRIPTION														

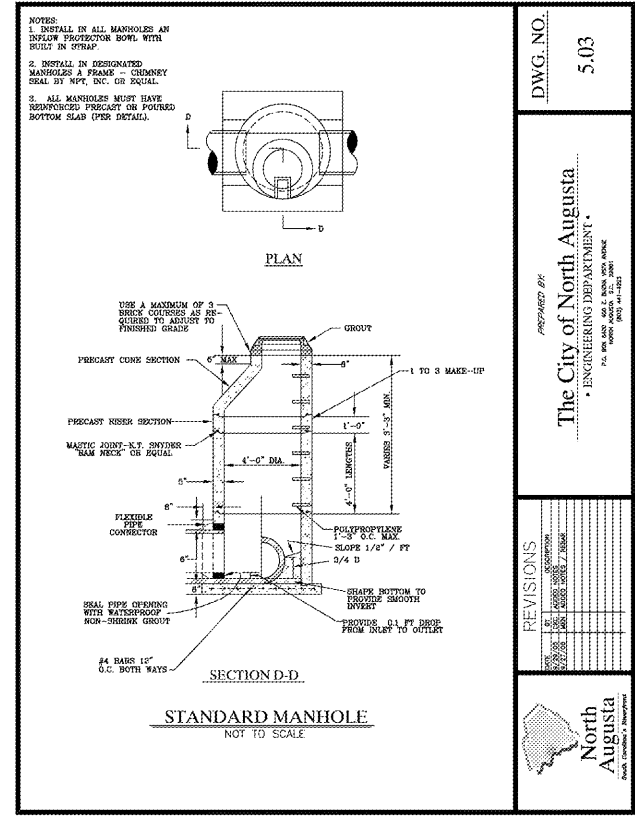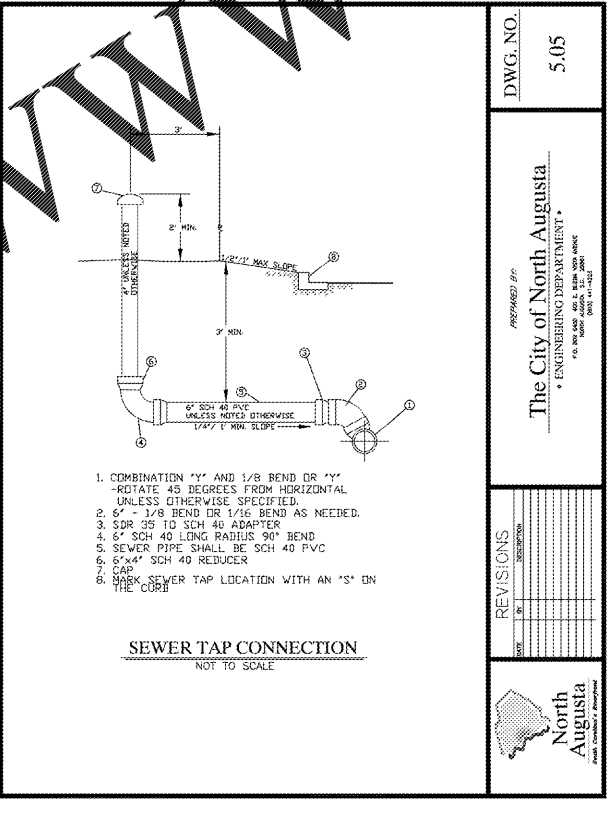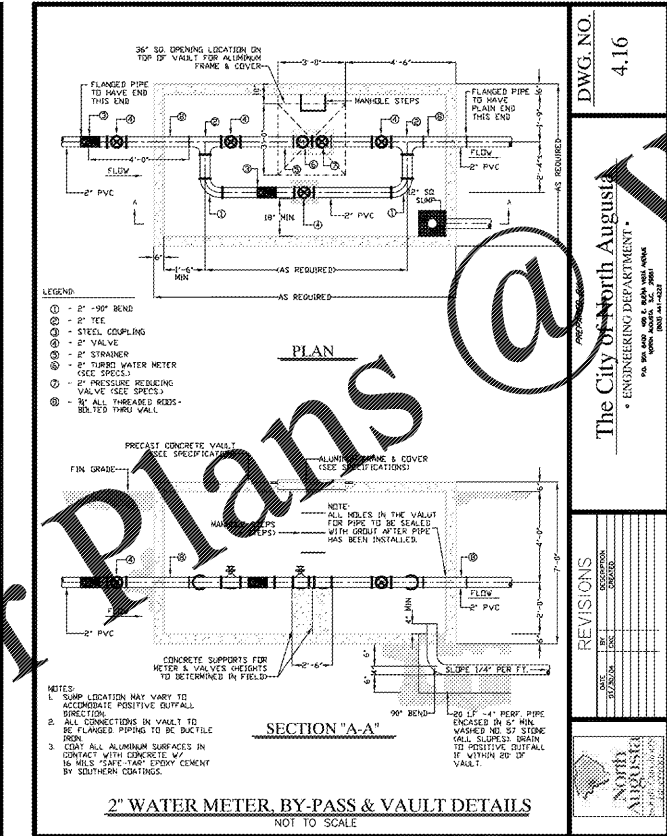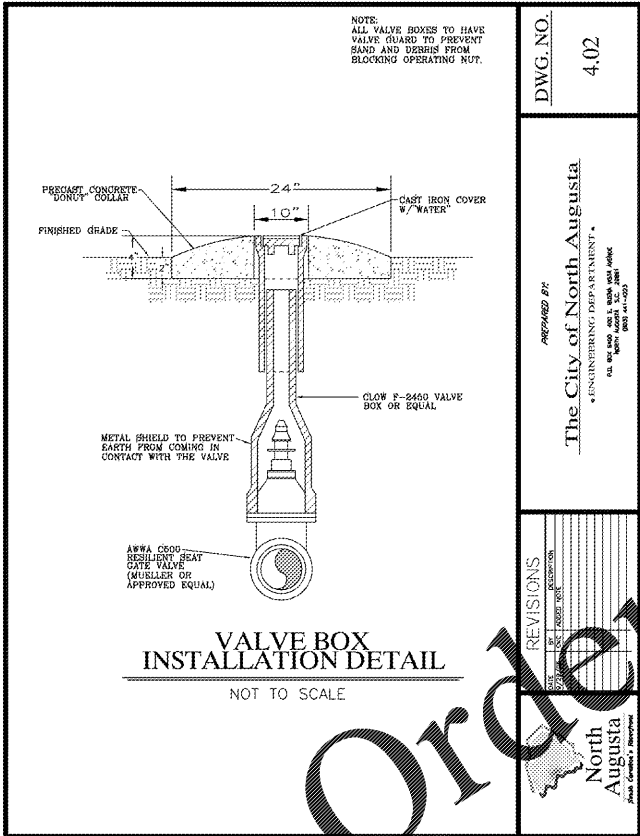

NO.	DATE	DESCRIPTION														

NO.	DATE	DESCRIPTION														

		REVISIONS <table border="1"> <tr><th>NO.</th><th>DATE</th><th>DESCRIPTION</th></tr> <tr><td> </td><td> </td><td> </td></tr> <tr><td> </td><td> </td><td> </td></tr> <tr><td> </td><td> </td><td> </td></tr> </table>	NO.	DATE	DESCRIPTION										PREPARED BY: The City of North Augusta ENGINEERING DEPARTMENT NO. 500 S.W. 402 C. BOX 1000 AUGUSTA, SC 29801 (803) 441-4222	DWG. NO. 5.05
NO.	DATE	DESCRIPTION														


NO.	DATE	DESCRIPTION														

Since 1980
Architects • Engineers • Landscape Architects
JOHNSON, LASCHOBER & ASSOCIATES, P.C.
AUGUSTA, GA • MT. PLEASANT, SC
TEL (706) 724-5756 • TEL (843) 619-4656
FAX (706) 724-3935
WWW.THEJLAGROUP.COM

CLIENT:
CITY OF NORTH AUGUSTA, SC
100 GEORGIA AVENUE, NORTH AUGUSTA, SC 29841

PROJECT NAME:
**NORTH AUGUSTA
FIRE STATION 1 RELOCATION**

PROJECT LOCATION:
311 W. MARTINTOWN ROAD, NORTH AUGUSTA, SC 29841

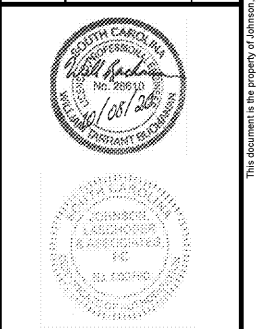

REV	DATE	BY	DESCRIPTION
0	10/08/20	WTB	ISSUED FOR BID

PROJECT NO. 3057.003
DRAWN BY: JNR
CHECKED BY: WTB
DATE: 10/08/2020

SHEET TITLE:
SITE DETAILS (SHT. 6 OF 8)

SCALE: AS NOTED
DRAWING NO. **C-606** REV. 0

Stewart - Cooper - Nowell
Architects
704.865.6311
www.scn-architects.com

This document is the property of Johnson, Laschober & Associates, P.C. The unauthorized reproduction, copying or otherwise use of this document is strictly prohibited and any infringement thereupon may be subject to legal action.